
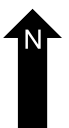
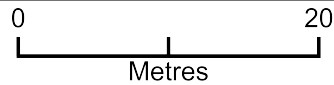


Location and site plan 28a, Middleton Street Wymondham NR18 0AD

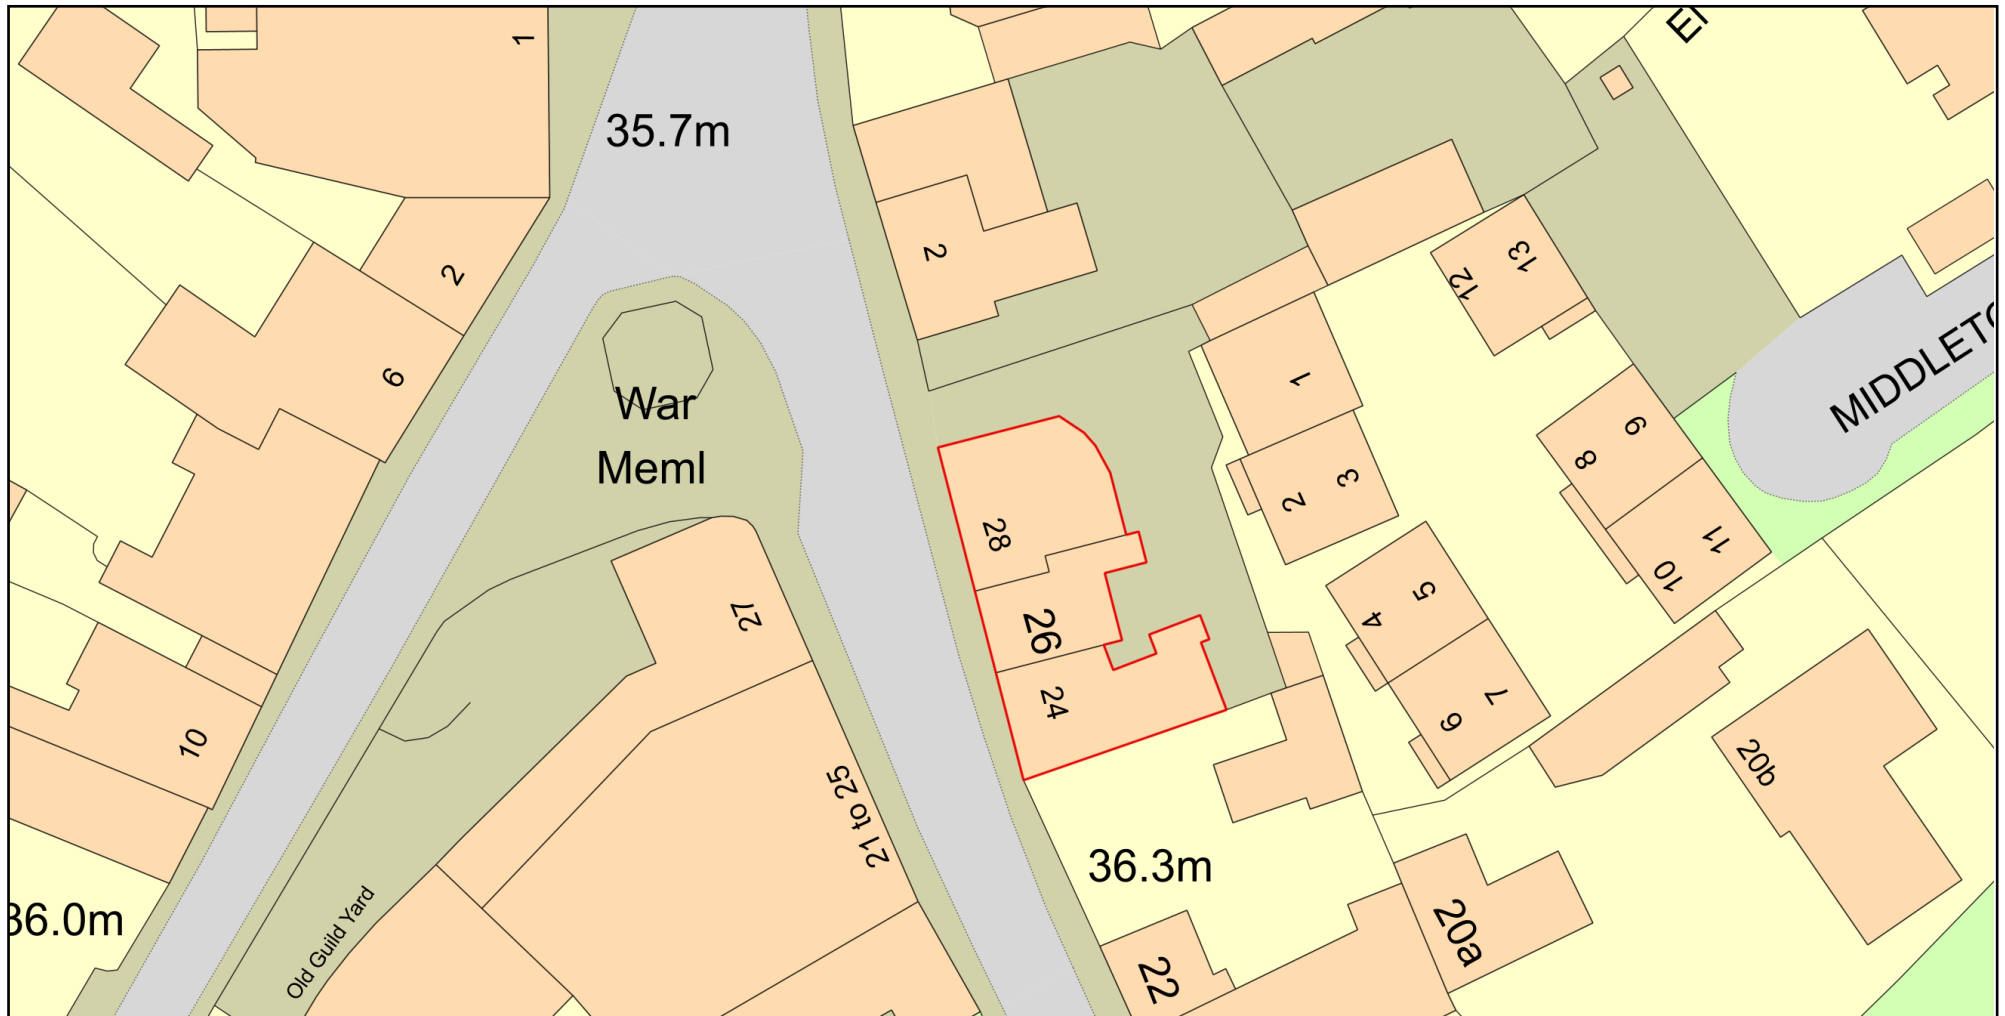

Plan Produced for: SN Planning & Conservation

Date Produced: 29 Jun 2023

Plan Reference Number: TQRQM23180091544316

Scale: 1:500 @ A4