

REV	DATE	NOTES



Proposed Front Elevation




Proposed Side Elevation



Proposed Rear Elevation



Proposed Side Elevation

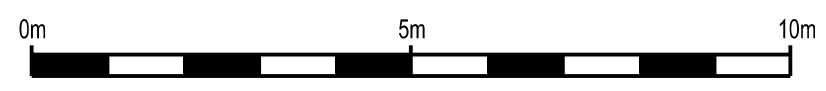

CLIENT 79 Church Lane, Methley		
DRAWING TITLE Proposed Elevations		
SCALE 1:100 @ A3	DATE March '24	DRAWN
PROJECT REF. 163	006	REV: /