


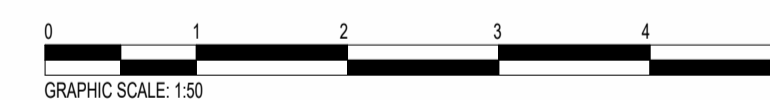

1 Proposed Front Elevation
 1 : 50

Dashed line indicates
 internal ceiling



Example Image for Door

rev	description	drawn	auth	date
DO NOT SCALE OFF THIS DRAWING				

ACUMEN
 Designers & Architects

acumenarchitects.co.uk 01484 546 000
 Headrow House, Old Leeds Road, Huddersfield, Huddersfield HD1 1SG

Client
WATERFRONT LODGE

Project
WATERFRONT LODGE, BRIGHOUSE

Project No 2892	Drawing No (100)03	Rev
--------------------	-----------------------	-----

Description
PROPOSED FRONT ELEVATION

Scale 1 : 50 @ A1	Date Drawn FEB 24	Drawn By GH	Authorised By JC
----------------------	----------------------	----------------	---------------------

Purpose of Issue
 Planning Building Regs Tender Construction Comment Info