



FRONT ELEVATION

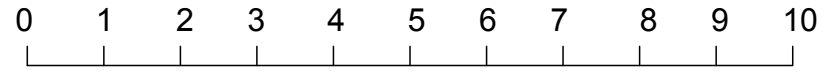

scale bar 1:100

Address 71 Bucknalls Lane Garston Watford WD25 9NE	Drawing Gates and pillars	Date March 2024	Scale 1:100	Page A3	Drawn by  Louise Kenny 18 Ealing Pk Gdns London W5 4EU Tel : 07904 931540 email : lou_kenny@yahoo.co.uk
		Drawing no. BKL/04	Revision		

