


North Elevation



Construction of all external walls is to be of straw bales finished with white lime plaster. The internal walls of the building envelope is also to be finished in lime plaster.

Double glazed, wooden framed windows at 450mm x 450mm

South Elevation

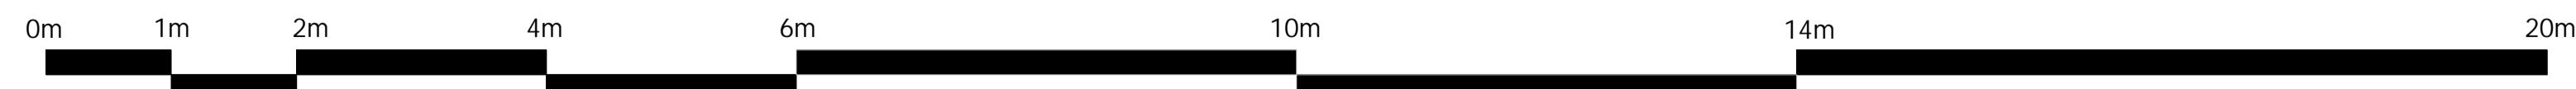

Scale: 1:50

House & Retreat Centre

DRAWN BY:
Douglas Noble

DOCUMENT
DATE: 11/11/2011
SCALE: 1:50

Ground at
South Lodge
Grangemuir
KY10 2GR

A1.02

North and South Elevations