




Existing Side Elevation

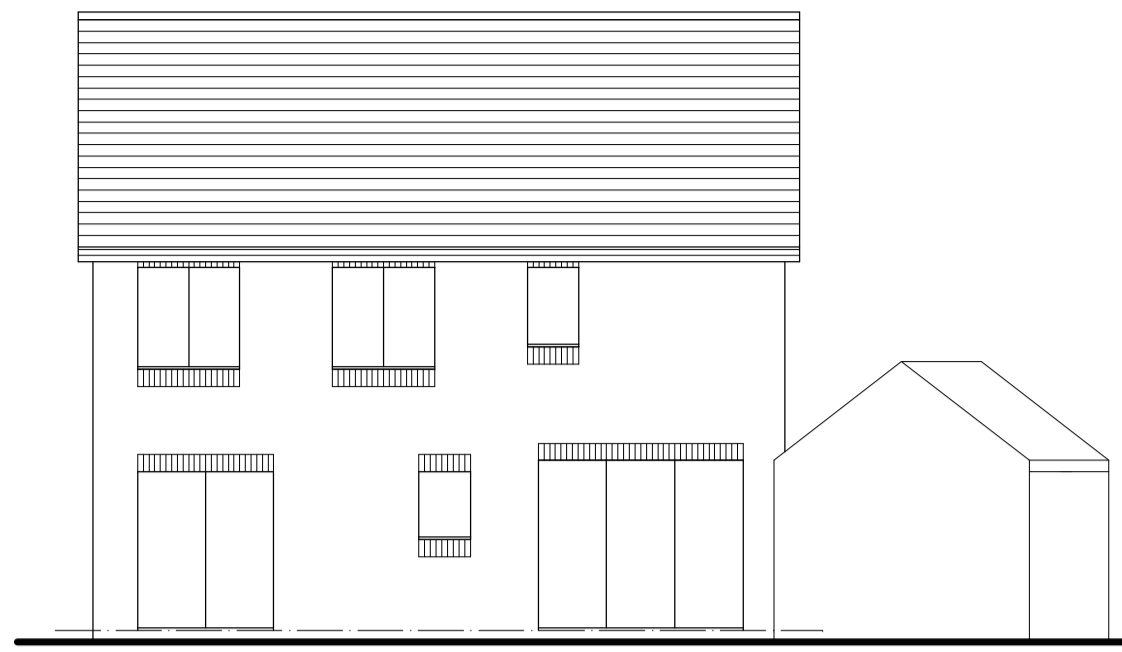


Existing Rear Elevation

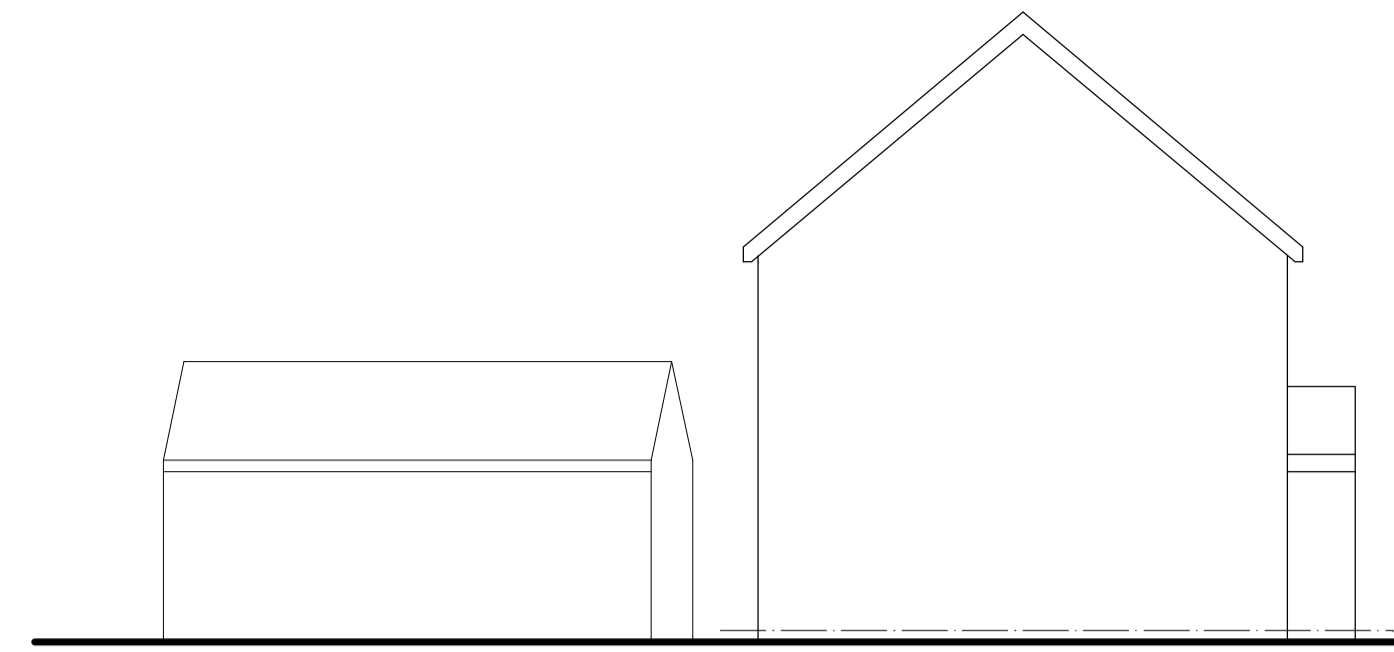


Existing Side Elevation

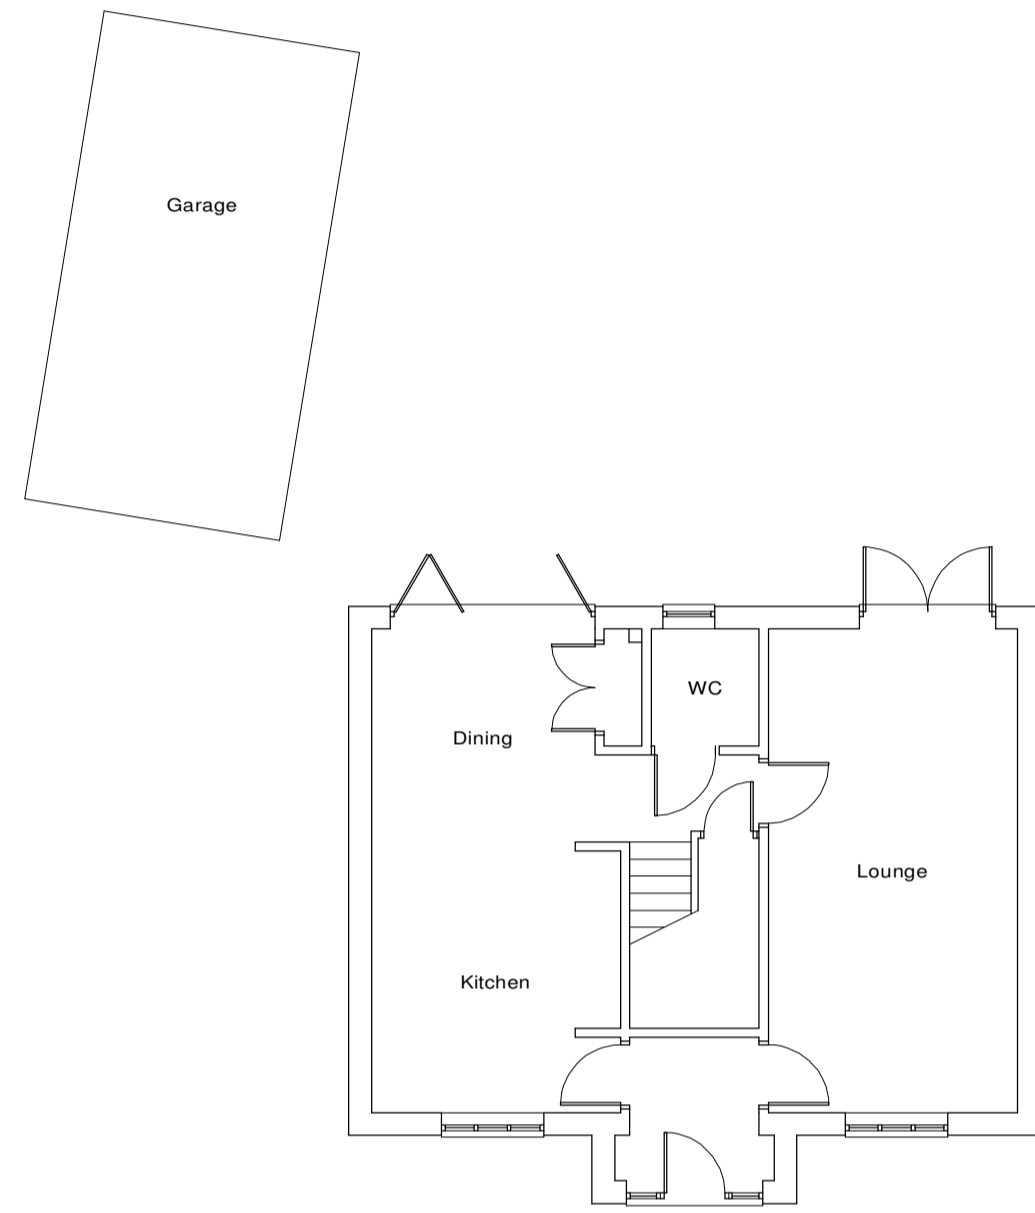


Existing Plan

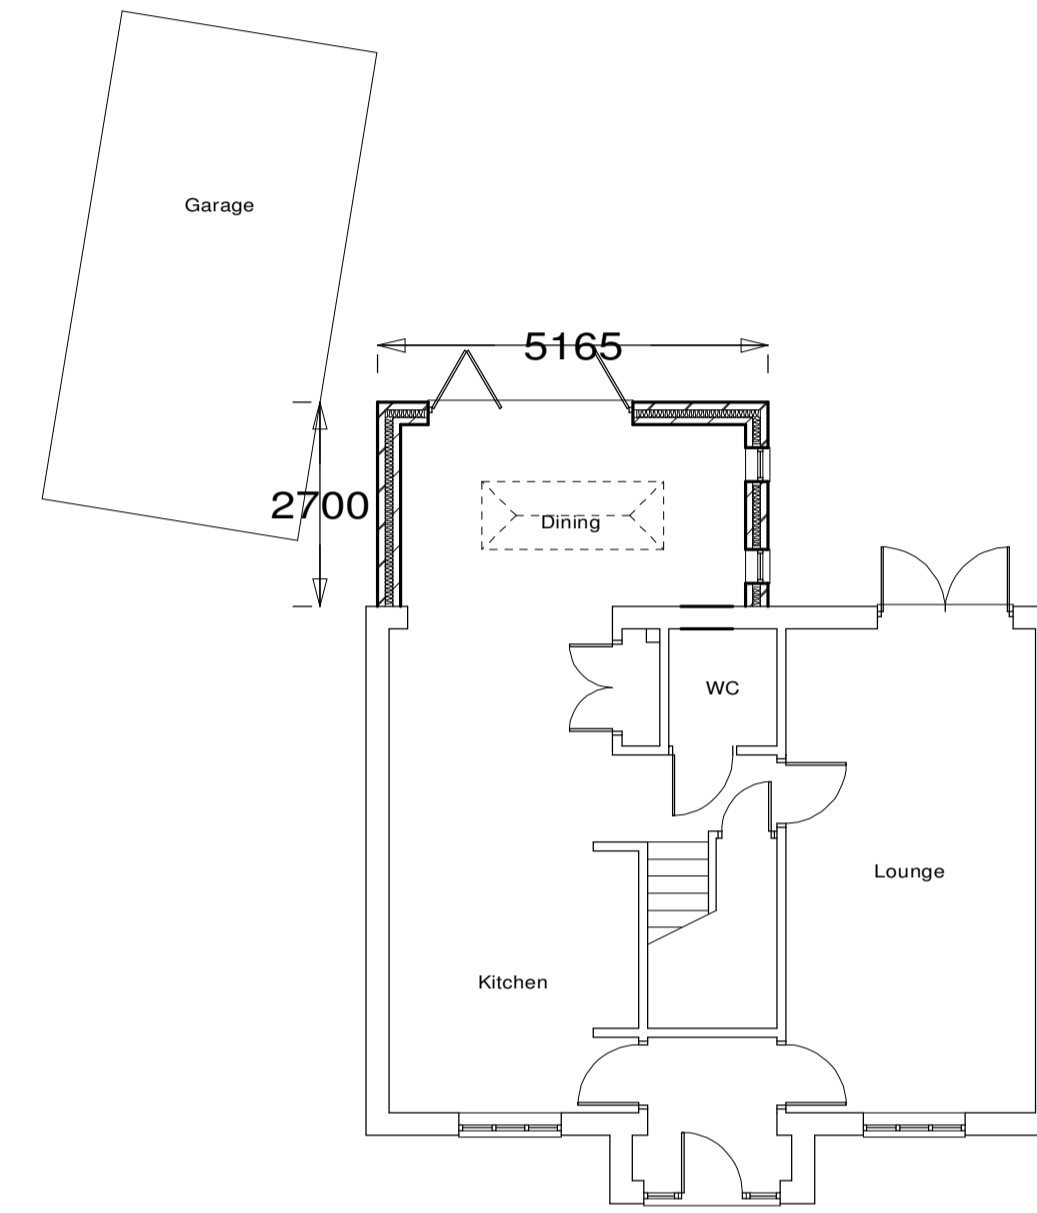


Proposed Plan

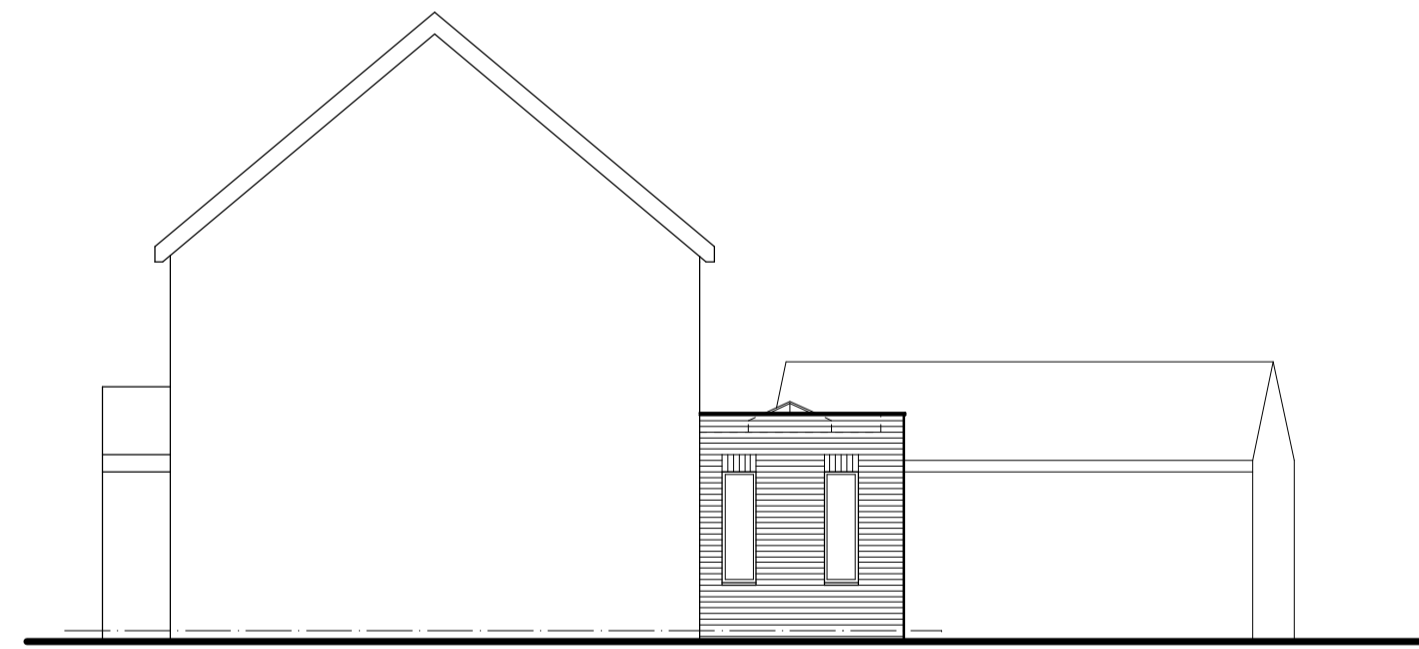

Proposed Side Elevation

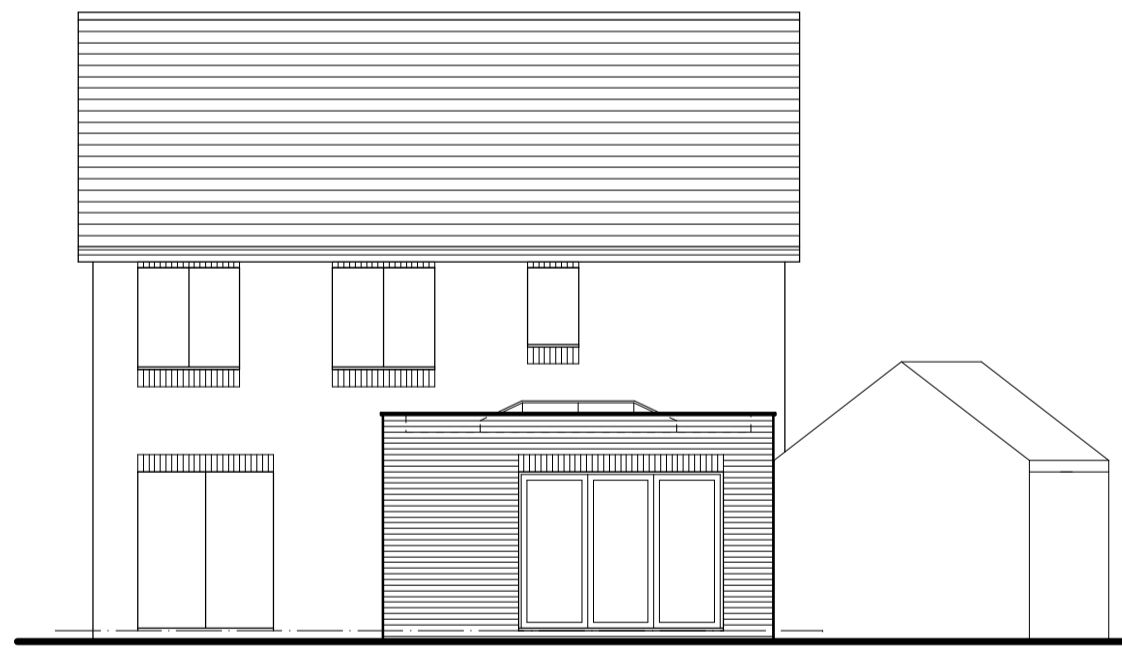

Proposed Rear Elevation

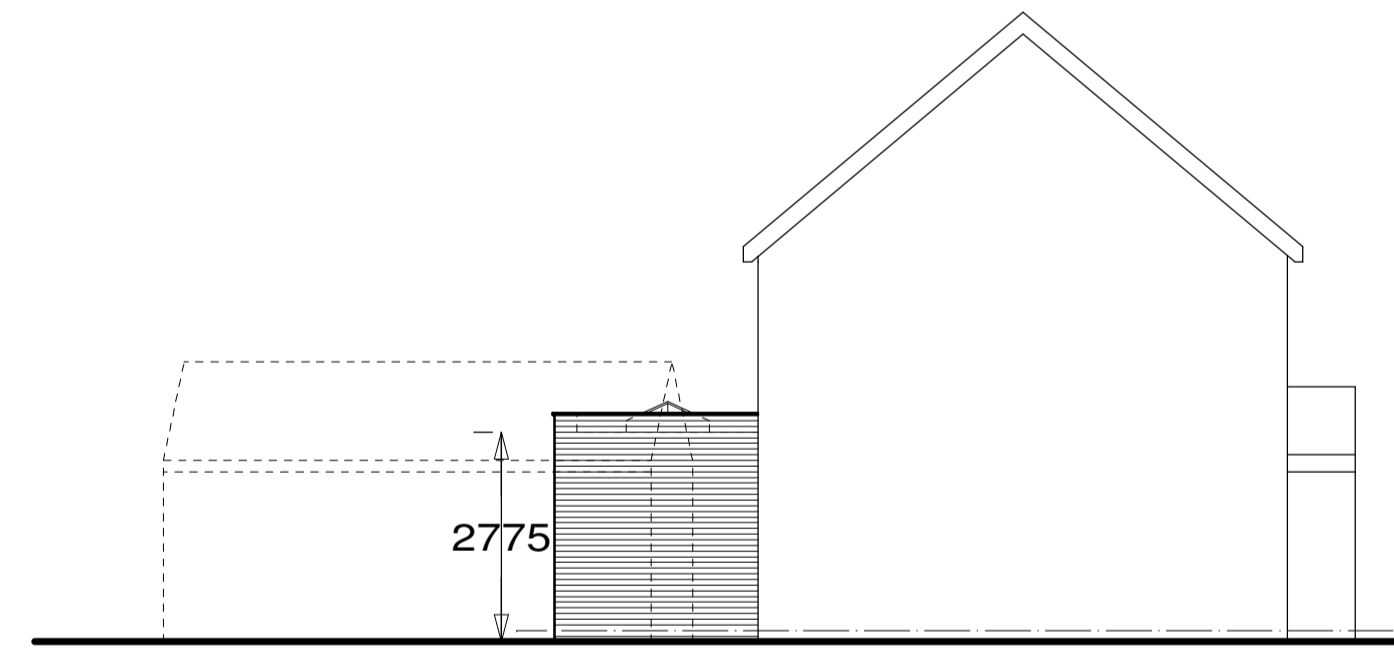


Proposed Side Elevation



Location Plan 1:1250

Mapping contents © Crown copyright and database rights
2024 Ordnance Survey 100035207

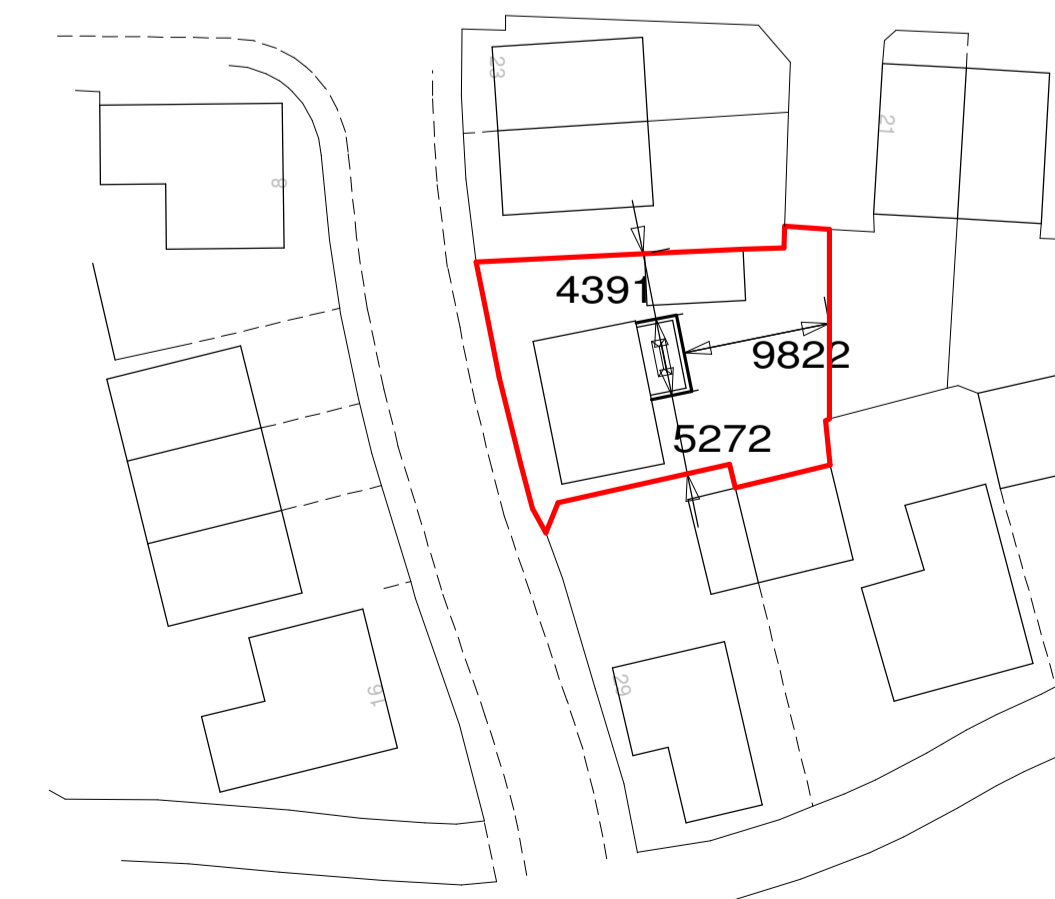

Block Plan 1:500

NOTES:
All dimensions must be checked on site and not scaled from this drawing, any discrepancies to be reported.
In general, dimensions shown (mm) are between structural elements (brickwork/studding) and exclude for dry-linings, plaster, internal finishes, floor coverings etc unless stated otherwise.
This drawing is to be read in conjunction with all other relevant drawings, documents and calculations.

A	Date	Revisions

©copyright
Approvals granted by the local authority related only to permission under the Town and Country Planning act and/or the Building Regulations currently in force. The client shall be responsible for ensuring that this drawing does not contravene any other legislation relating to the property i.e. title deeds, covenants, land ownership etc.
The client shall be responsible for discharging their duty under the Party Wall Act 1996.
Any deviation from the approved plans and notes must be approved in writing as an amendment by the Local Authority Planning Officer/Building Inspector.
The position of any site boundaries indicated is approximate and the client shall be responsible for confirming the legal position of all relevant boundaries. The client shall agree all boundary issues with the neighbouring property owner prior to commencement.
The builder/client is responsible for confirming the existing drainage layout prior to commencement and the client should enter into a Building Over Agreement with the Undertaker should one be deemed to be required.

Client
Mr A. Stapleton

Job Title
Proposed Orangery to Rear Elevation

**27 Yarnsworth Road
Middlebeck
Newark
NG24 3WL**

Drawing Title
Existing and Proposed

Scale
1:100 @ A1

Date
April 2024

Drawn by
-

Drg No.	Rev.
0424/2399 - 1	-