


FOR ELEVATIONS REFERENCE SHEET 'A200'

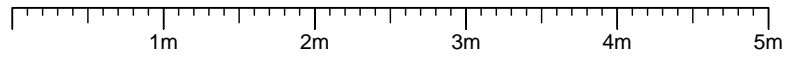

Client Cooper		Project Garden Studio Auldebyre, Clapgate		Cooper Auldebyre, Clapgate, Albury, WARE SG11 2JL	
Title Floor Plans Existing & Proposed					
Date Apr-24	Scale 1:50@A4	Drawn By PFC			