

+ West Street

+ West Street

7.0m

TCB

7.0m

TCB

89

63

53

53

51

51

Clayton Road


Clayton Road

SHED RELOCATION

Existing

Proposed

SCALE BAR

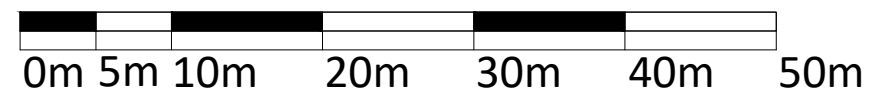

Project:
Proposed Extension and
Conversion to Annexe

Address:
53, Clayton Road, Selsey,
PO209DF

Drawing:
Existing and Proposed
Site Plans

Scale: 1:500 @ A3
Date: 19-02-24
Dwg No: 06 a