
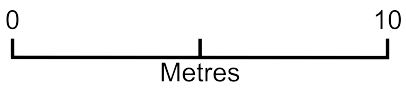


# 15a ASHP Site plan

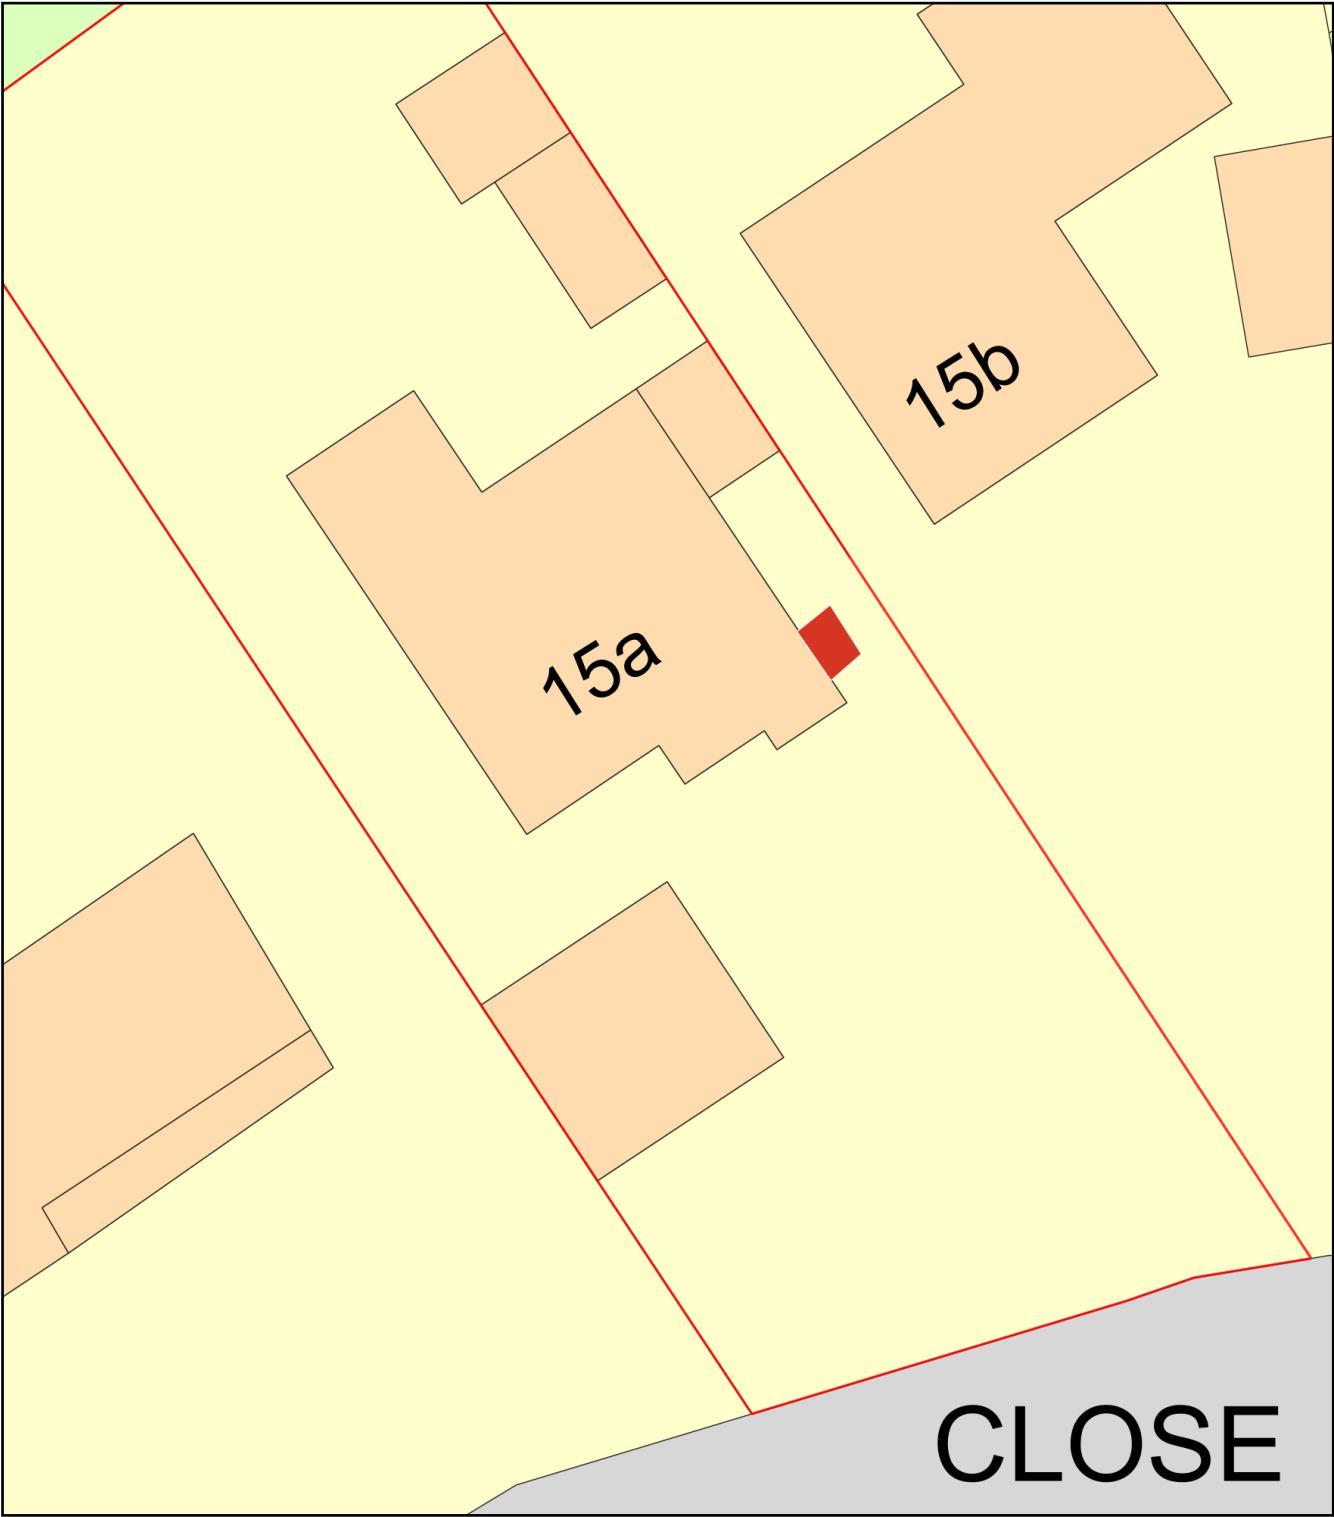

Plan Produced for: Martin Thompson  
Date Produced: 21 Mar 2024  
Plan Reference Number: TQRQM24081223840948  
Scale: 1:200 @ A4