


Location Plan scale 1:1250

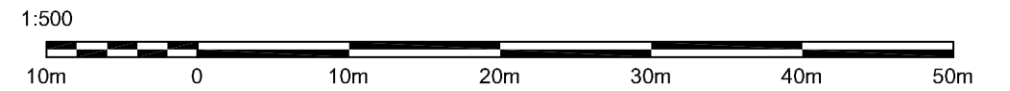

Site Plan scale 1:200



	Planning Permission	SHEET CONTENT Location & Proposed Site Plan			DRAWING NO 2023/0330 - P05			CLIENT XXXXXX
		SHEET NO P05 @ A3	SCALE as stated	DATE Mar. 2023	DESIGNED A.E.	CHECKED xxx	APPROVED xxx	LOCATION 51 Nelson Road New Malden KT3 5EB
		REV. SUFFIX	DATE OF REVISION	INITIALS	REVISION DETAILS			