
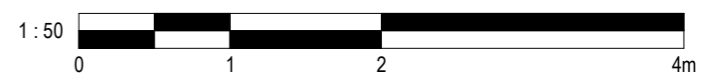
 Red hatching denotes parts to be demolished
 Red dashed denotes parts to be closed off

EXISTING GROUND FLOOR PLAN



ALL DIMS IN MILLIMETERS UNLESS NOTED OTHERWISE
 DO NOT SCALE EXCEPT FOR PLANNING PURPOSES
 IF IN DOUBT - ASK

 THIS DRAWING IS CONFIDENTIAL AND IS THE PROPERTY OF
 KEENAN PROJECT DESIGNS LTD
 © COPYRIGHT

KEENAN
 PROJECT
 DESIGNS

KEENAN PROJECT DESIGNS
 08002335787
 INFO@KEENANPROJECTDESIGNS.COM
 WWW.KEENANPROJECTDESIGN.COM

CLIENT: SILVIA CRACIUN

 ADDRESS: RM16 2AU 1

DATE: 03/17/24

 PROJECT LEAD: AWWAL KAZEEM

DRAWN BY: UGWU KINGSLEY

 DRAWING NO: 2382 - 1

SCALE: 1:50@A3
 1:25@A1

 REV: F