
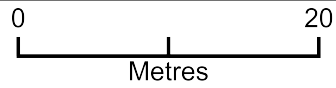


Site plan

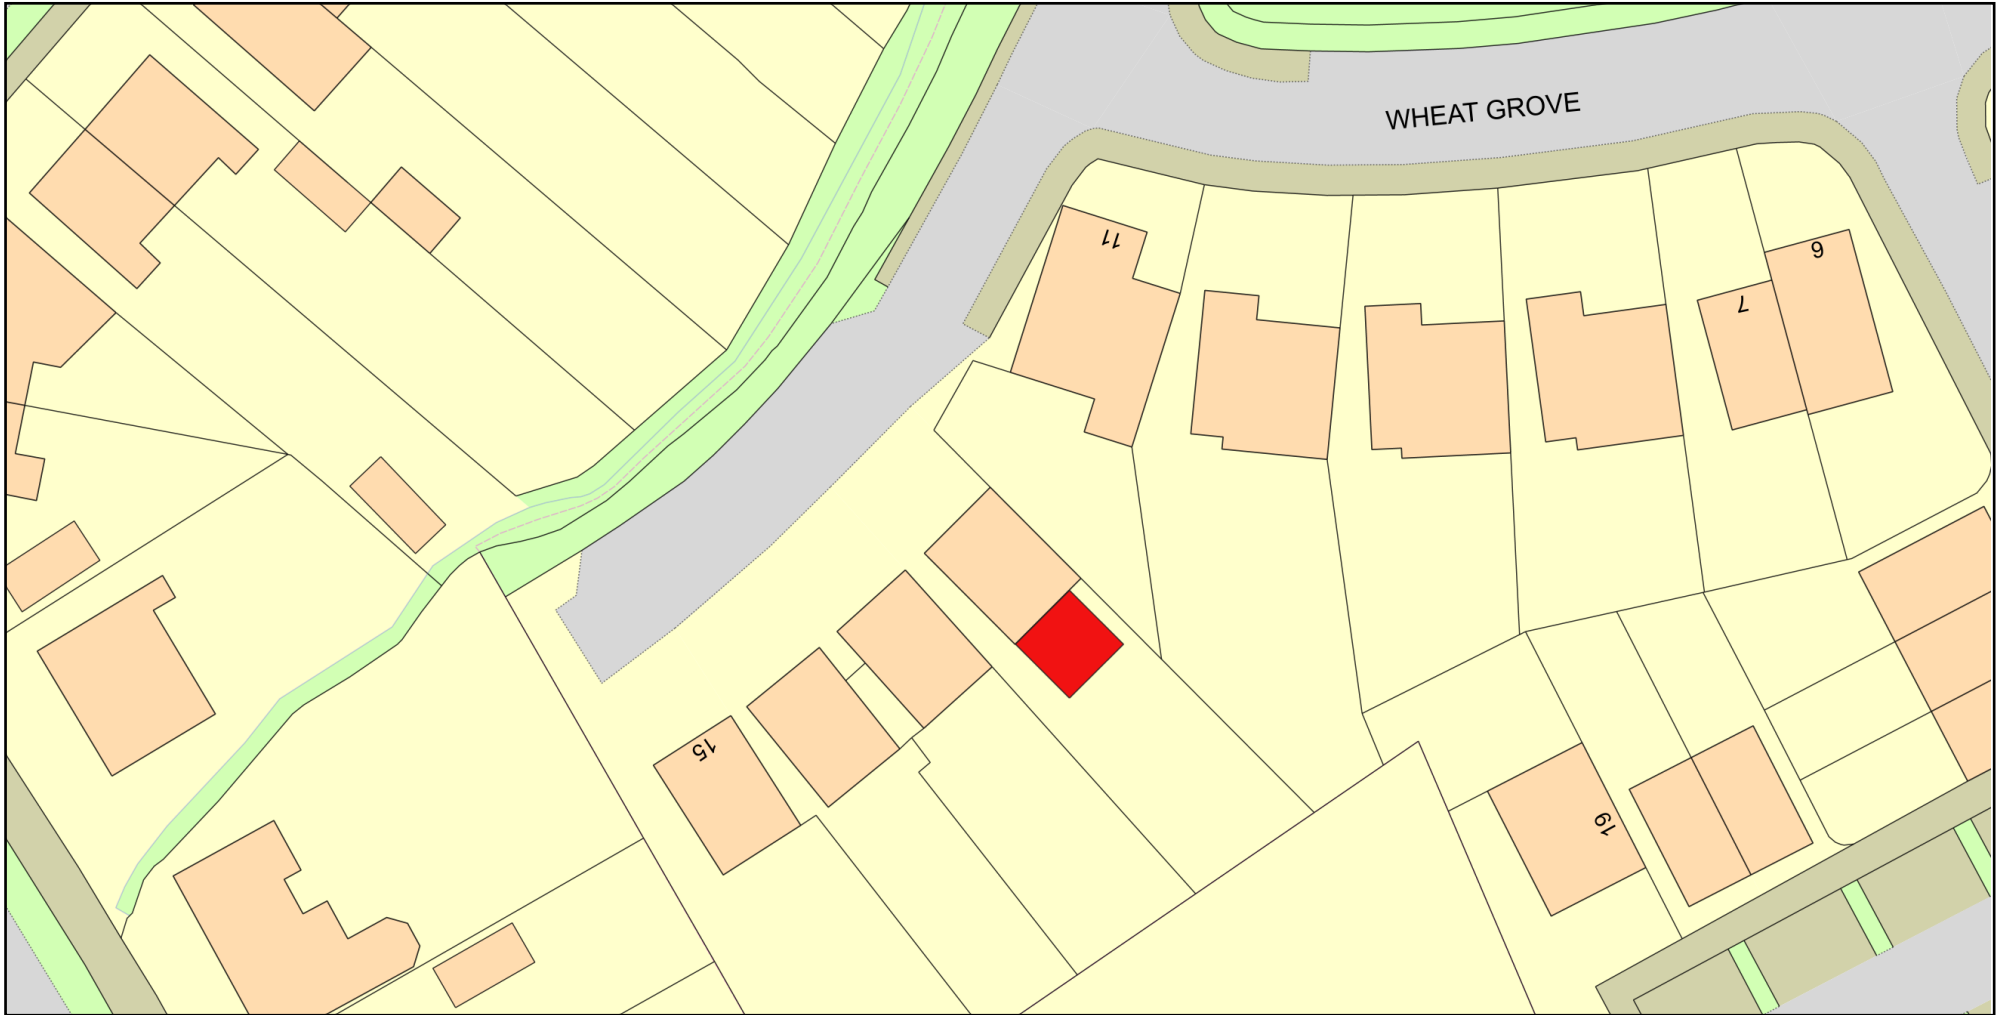

Plan Produced for: Porter

Date Produced: 15 Apr 2024

Plan Reference Number: TQRQM24106095809155

Scale: 1:500 @ A4

© Crown copyright and database rights 2023 OS 100042766