


06 EXG ROOF PLAN
Scale: 1:100

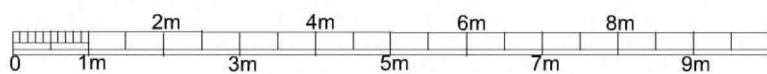

scale - 1 : 100 @ A3

Purpose - Householder Planning application

All dimensions to be checked on site. All omissions & discrepancies to be reported to the designer.	PROJECT: 4 Rushmoor Close, WD3 1NA	DATE: 10/03/2024
	DWG NO: EXG ROOF	REVISION: 06

© SSK architects owns the copyright of this drawing which must not be reproduced in whole or part without the written permission.