


Site Plan
Scale 1:100

Flat 1 - 82.20 m² (2 Bedroom/3Person - GIA requirement 77 m²)

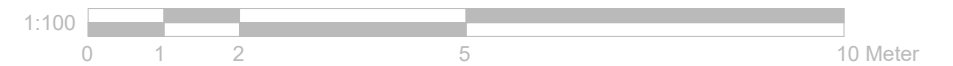

<p>Notes</p> <p>All plans, sections & elevations are based on measured readings and scaled dimension.</p> <p>Any discrepancies be reported immediately.</p> <p>To be read in conjunction with Structural Engineers' drawings and Mechanical and Electrical drawings</p> <p>All Materials To Match Existing</p>	<p>Revisions</p>	<p>Drawing name Proposed - Site Plan</p>		<p>Drawing no 131 FP 05</p>	<p>Rev 18.12.2023</p>
		<p>Project 131 Elizabeth Road E6 IBW</p>		<p>Detail Design</p> <p>T 07410377527 E Smit @ d d d . c o . u k</p>	
		<p>Scale 1:100 @ A3</p>	<p>Status Planning</p>		