


EXISTING EAST ELEVATION

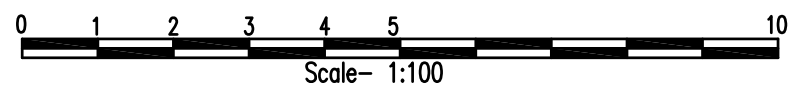

C - Sill Height
F - Window Height
CH - Ceiling Height
DH - Door Height

| | | |
|--|---|--|
| <p>Title EXISTING EAST ELEVATION</p> <p>Client: 8-10 GILBERT ROAD DA17 MB52</p> |  <p>NOTES: THE CONTRACTORS ARE TO CHECK ALL DIMENSIONS, DRAIN RUNS AND GENERAL CONDITIONS ON SITE BEFORE WORKS COMMENCE.</p> <p>ALL WORKS ARE TO BE CARRIED OUT IN ACCORDANCE WITH CURRENT BUILDING REGULATIONS, BRITISH STANDARDS, CODE OF PRACTICE AND LOCAL AUTHORITY REQUIREMENTS.</p> | <p>Drawn By C.S.B</p> <p>DrG No GR.08-10.EX.04</p> <p>Date 18.11.2022</p> <p>Scale 1:100 @A3</p> <p>Rev</p> |
|--|---|--|