


Do not scale from this drawing. All dimensions are approximate and should be checked on site prior to construction.  
All discrepancies must be reported to the Architect for verification prior to commencement of the affected works.  
This drawing is Copyright protected and must not be reproduced or used without prior written permission.

Notes:



1 Existing Front Elevation  
Scale 1:100

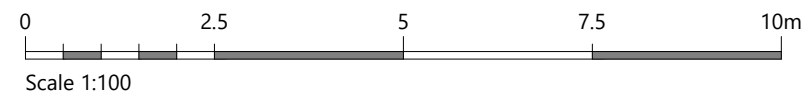

RIACH  
architects

65 BANBURY ROAD, OXFORD, OX2 6PE  
01865 553 772 | mail@riacharchitects.com | www.riacharchitects.com

CLIENT  
C/O Agent

PROJECT  
11 Crick Road

DRAWING TITLE  
Existing Front Elevation

DATE	SCALE	SIZE
April 2024	1:100	A3

STAGE	DRAWN	CHECKED
Planning	EM	GT

DRAWING NO.	REVISION
2039.101	-