

REVISION	DESCRIPTION	DATE	DRAWN	CHECK
----------	-------------	------	-------	-------

JOB No.	<b>5952</b>	DRAWING No.	<b>SU_02</b>	REVISION
---------	-------------	-------------	--------------	----------

► TITLE Existing Site Plan

► SCALE 1:100 SHEET SIZE A2

ISSUE DATE 20/03/2024


AUTHOR BT CHECK TL

► PROJECT Proposed Class Q Conversion of Existing Barn  
Bell House, Humble Green,  
Little Waldringfield, Suffolk, CO10 0TB

CLIENT Oliphant and Miller Limited

► STATUS SURVEY

Existing Site Plan  
Scale: 1:100

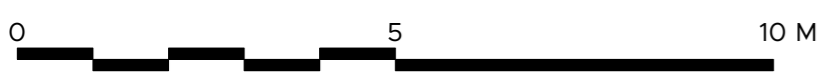

Market Place / Hadleigh / Ipswich / Suffolk / IP7 5DN  
T / 01473 827992 E / enquiries@wkc-architects.co.uk  
Do not scale from drawing; work to figured dimensions only.  
Copyright © Wincer Kievenaar Architects Limited  
5952\_SU\_01\_Bell House.vwx