

Frynway

101

95


116

93

Holly Crescent

91

110

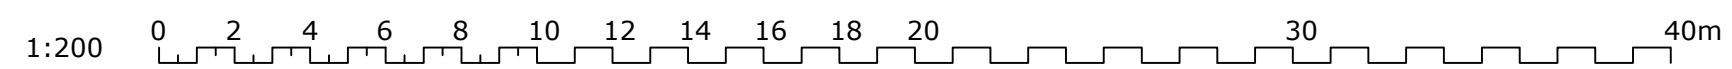

Rev:	Description:	By:	Date:
------	--------------	-----	-------

Client/Project:
 Kevin Ngan,
 93 Holly Crescen, Sacriston,
 Durham, DH7 6PT

Project status:
PLANNING

Drawing title:
 Site plan as existing

Scale: 1:200	Paper Size: A3	Drawn: A.Kenyon	Checked: R. Lorigan
Project ID: J-93687E42	Drawing No: 01	Revision:	Date: 12.04.2024