


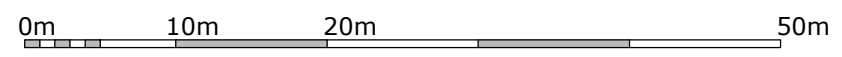

SITE LAYOUT
1:500



MATERIALS KEY

WALL FINISHES

- EXPOSED BRICK - WIENERBERGER ABBEYDALE RED MULTI - 6 COURSED
- PAREX SMOOTH FINISH ASHLAR EFFECT RENDER - NATURAL WHITE G.00 - ABOVE 6 COURSES OF EXPOSED BRICKS

ROOF FINISHES

- SLATE - MARLEY ETERNIT THRUTONE COLOUR BLUE BLACK

ALL BRICK DETAILING TO BE AS PER MAIN BRICK.

GRP DORMERS TO BE APEX TOP STYLE WITH CLADDING FINISHING (ENVIROBUILD, GRANITE COMPOSITE CLADDING, SENTINEL), EXCEPT DORMER ON PLOT 5 REAR ELEVATION, THAT WILL BE FLAT IN DARK GREY.

FRONT DOOR CANOPIES TO BE FLAT TOP STYLE IN DARK GREY.

ALL WINDOW FRAMES TO BE IN DARK GREY UPVC.

RAINWATER GOODS TO BE BLACK.

ALL BARGE BOARDS/ FASCIAS TO BE DARK GREY.

ALL FRONT DOORS TO BE IG GRP IN RAL 7016 ANTHRACITE GREY (DARK GREY) & IN STYLE NG13 AS SHOWN ON PLANNING HOUSE TYPE DRAWINGS.

ALL GARAGE DOORS (WHERE APPLICABLE) TO BE IN RAL 7016 ANTHRACITE GREY (DARK GREY) & IN STYLE 2001 VERTICAL.

Revisions
Project: STEAM MILLS ROAD
CINDERFORD

Client:
TOM THOMPSON

Drawing:
MATERIALS PLAN

Scale: 1:500@A3 Date: 22/09/23 Drawn by: KSL

Drawing No: 23003.102 Rev: /



This drawing is the copyright of Clancy Design Services Ltd. No liability will be accepted for amendments by others to either the printed or digital format.

Drq Status: FOR COMMENT