


First Floor Plan
Scale 1:100 @ A3

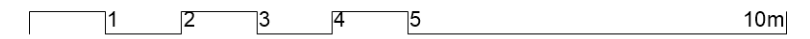

REV_

38 Sandbanks Road, Poole

First Floor Plan | 2031 04 | davidjames architects & partners ltd

tel: 01202 755633

Drawn By : HVG Checked By : DJ

Note: Do not scale from this drawing. This drawing is copyright and remains the property of David James Architects & Partners Ltd. Unauthorised use for any purpose is prohibited. ©