


As per
APP/21/01549/F



Front Elevation (North East)
Scale 1:100 @ A3



Side Elevation (North West)
Scale 1:100 @ A3

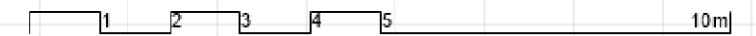

www.davidjamesarchitects.co.uk

REV_

38 Sandbanks Road, Poole

Existing Elevations | 2031 07 | davidjames architects & partners ltd

tel: 01202 755633

Drawn By : HVG Checked By : DJ

Note: Do not scale from this drawing. This drawing is copyright and remains the property of David James Architects & Partners Ltd. Unauthorised use for any purpose is prohibited. ©