




Front Elevation (South West)
Scale 1:100 @ A3



Side Elevation (South East)
Scale 1:100 @ A3

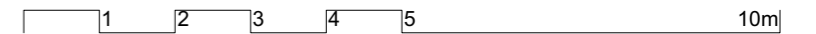

REV_B_2024.02.20_Window opening sections added, piers continued up to 2nd.
Brick arch detail omitted.3 high level windows added KVP

38 Sandbanks Road, Poole

Proposed New Elevations | 2031 08B | davidjames architects & partners ltd

tel: 01202 755633

Drawn By : HVG Checked By : DJ

Note: Do not scale from this drawing. This drawing is copyright and remains the property of David James Architects & Partners Ltd. Unauthorised use for any purpose is prohibited. ©