


EXISTING REAR ELEVATION 1:50 @ A3

SCALE 1:50 @ A3

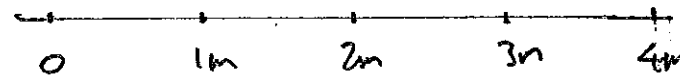

THIS IS THE PLAN REFERRED TO IN
THE APPLICATION BY

ISABELL HENDRY

65 BENTS ROAD

CHAPELTON

STRATHAVEN

ML10 6SA

DRAWING No IH/2024/09