


PROPOSED FRONT ELEVATION 1:50 @ A3

SCALE 1:50 @ A3

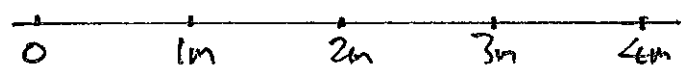

THIS IS THE PLAN REFERRED TO IN
 THE APPLICATION BY
 A. AND M. PERRIE
 11 WESTFIELD PARK
 STRATHAVEN
 ML10 6XH
 DRAWING No AMP/2024/013