

BM 56.00m

Cottage of Clunie

A 923 to Blairgow

Tel Ex


woodland

9788

to Dunkeld

1504

ARCHITECTURAL & BUILDING CONSULTANCY
Bishops Well Cottage, Dalguise, Dunkeld, Perthshire, PH8 0JX
email:dmartin1504@gmail.com tel:07740373820

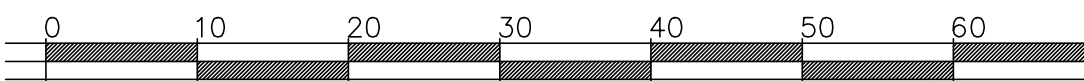

SCALE IN METRES 1:500

Client: Ms J Maxwell	
Project: Redevelopment Of Garage/Outbuildings to form ancillary dwelling	
Address: Cottage Of Clunie, Forneth, Blairgowrie, ph10 6sg	
Dwg Title: Ex. Site Plan	Dwg Date: Nov 2023
Scale: 1:500	Status: planning