


Site Plan 1:200



Location plan 1:1250



Drawing title: 27 Wrights Close		Drawn by: C Hemshall
Date: 01/12/2019	Scale: As shown	Ref: Plan 01