


PROPOSED REAR ELEVATION 1:50 @ A3

SCALE 1:50 @ A3

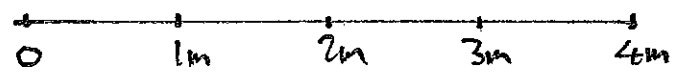

THIS IS THE PLAN REFERRED TO  
IN THE APPLICATION BY ....  
S. BROWN  
42 WEIRWOOD AVENUE  
GLASGOW  
G69 6HW  
DRAWING No SB/2024/013