


EXISTING FRONT ELEVATION 1:50 @ A3

SCALE 1:50 @ A3

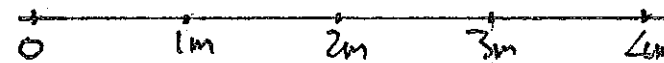

THIS IS THE PLAN REFERRED TO
IN THE APPLICATION BY

S. BROWN

42 WEIRWOOD AVENUE

GLASGOW

G69 6HW

DRAWING No SB/2024/06