

NOTES:
 This drawing is the property of GRIGGS and is issued on the condition that it is not reproduced, disclosed or copied to any unauthorised person without written consent.
 This drawing is to be read together with the specification and related drawings.

© GRIGGS

REVISIONS:

Rev:	By:	Check:	Date:	Description:

201300N

201250N

201200N



- Existing single storey extension to be demolished.
- Existing structure for fire escape to be demolished.
- Existing retaining wall and steps to be demolished.
- Existing hedge to be trimmed back.

Condition of existing tarmac to be inspected and may require replacing.

Existing tarmac area to be removed and replaced with new grassed area.


- Site Boundary
- Demolition Outline
- Demolition indication in plan

PLANNING

Project:
 The White Hart Pub,
 St Albans Road, South Mimms,
 Herts, EN6 3PJ.

Title:
 Demolition Site Plan.

Drawn: KAT	Checked:	Date: Sept 2023	Scale: 1:200	Size: A1
Project No: 1563	Drawing No: PL003	Revision: -		

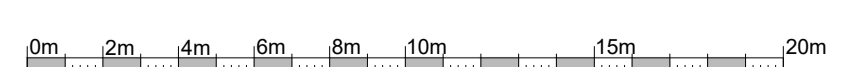

522150E

522290E