


Dimensions must not be scaled
(except for planning purposes)
and must be checked prior to
construction and manufacture.

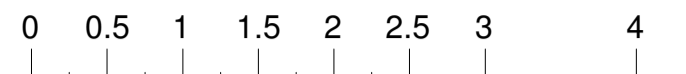

scale: 1:50@A1 1:100@A3

rev details date



Front Elevation.
1:50



Rear Elevation.
1:50

Drawing:
PROPOSED ELEVATIONS
|

Address:
87 THE RIDGWAY
SUTTON
SM2 5JU

Project:
-

date:
JAN 2024

drawn by checked by
SZ SZ

project drawing rev:
no: no: no:
23125 18

