
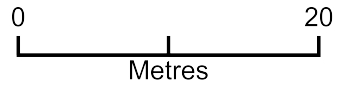


IOWDS Equine Clinic Site Plan

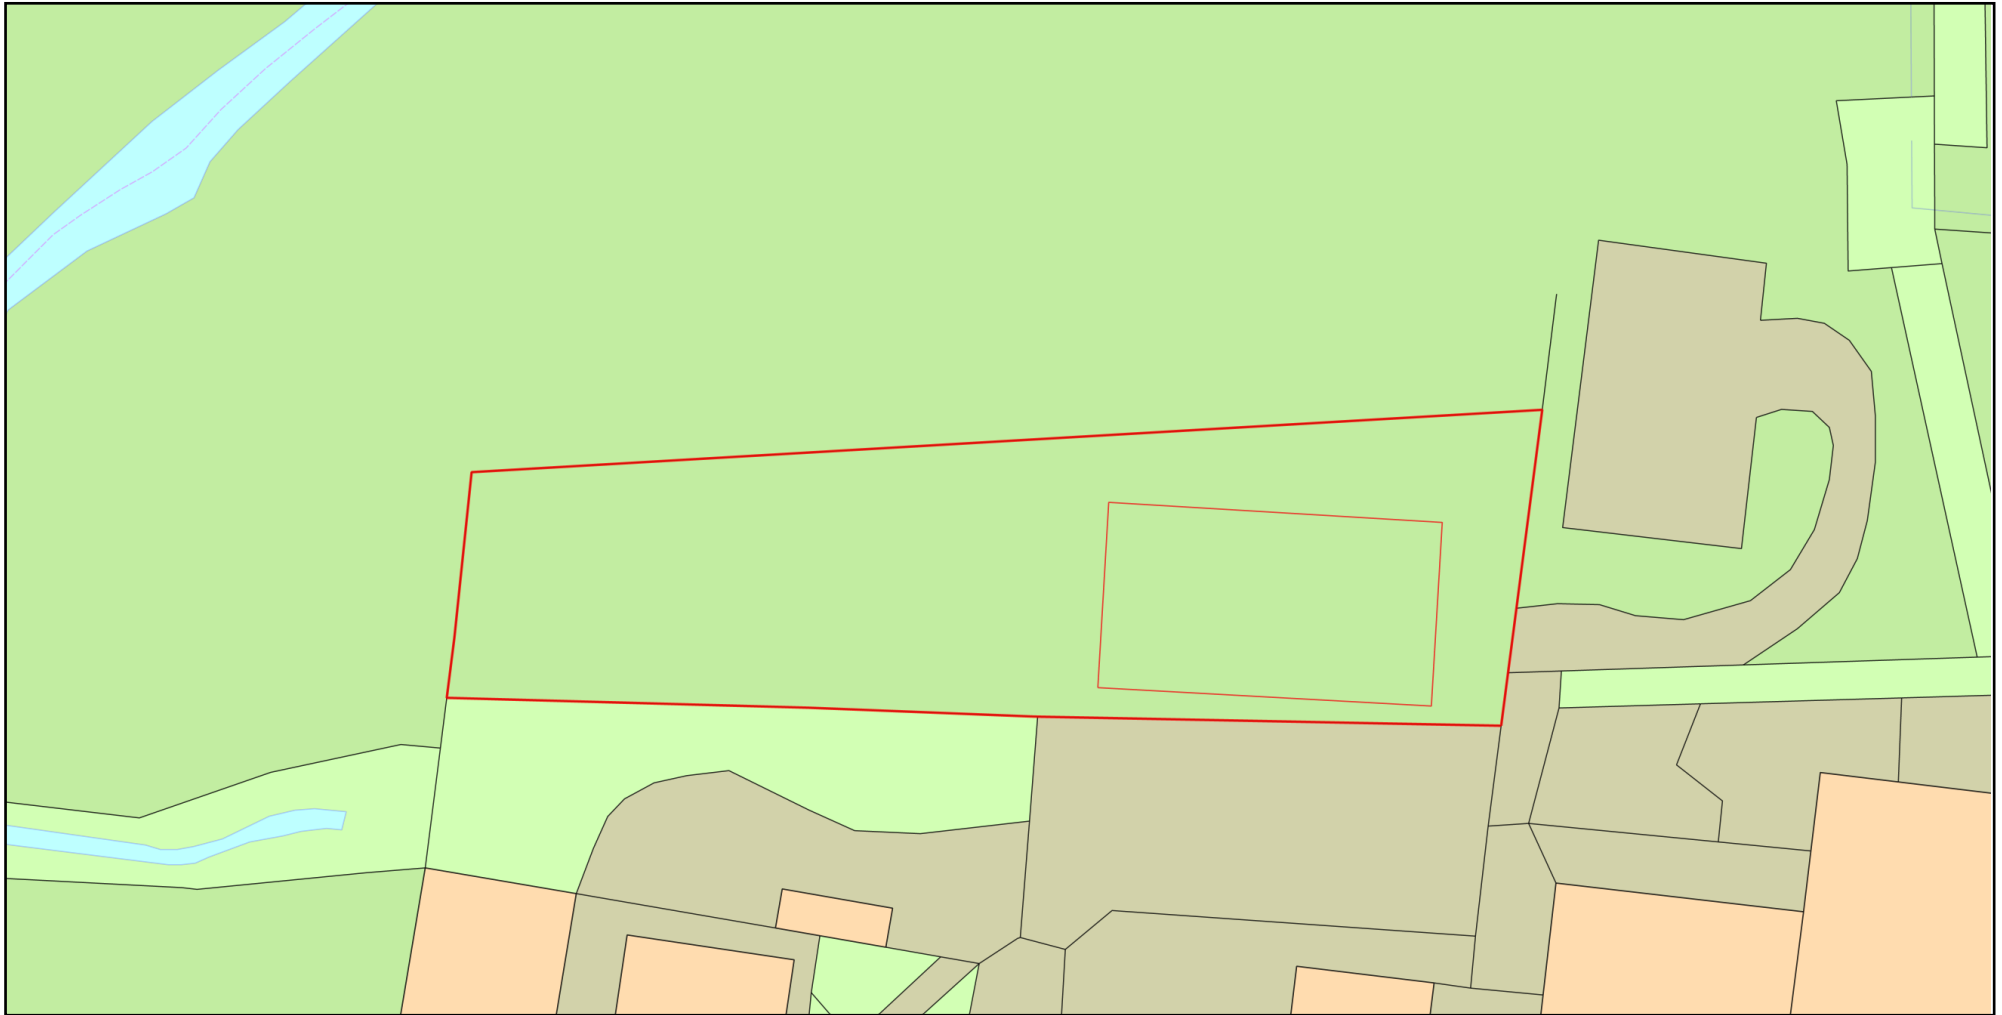

Plan Produced for: Donkey Sanctuary

Date Produced: 17 Apr 2024

Plan Reference Number: TQRQM24108134726594

Scale: 1:500 @ A4

© Crown copyright and database rights 2023 OS 100042766