


Removal of existing modern timber flooring and new Limecrete flooring to be installed

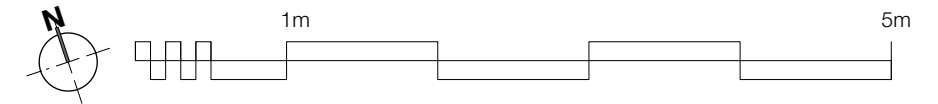

The Goddard Partnership
Historic Buildings and Architectural Design Consultants

The Old Fire Station
Upper Basingwell Street
Bishop's Waltham
Hampshire
SO32 1PF

t: 01489 890629

e: office@thegoddardpartnership.com

w: www.thegoddardpartnership.com

Client West Horsley Place Trust

Project West Horsley Place

Drawing Proposed Ground Floor Plan

Scale 1:50 @ A3

Date APRIL 2024

Drawing No. 1059/LB/004 **Revision** P1

DO NOT SCALE FROM THIS DRAWING.
Scaling only for Local Authority purposes. Dimensions to be checked on site. All dimensions are in millimetres unless stated. Report all discrepancies.

This drawing and information displayed is the confidential property of The Goddard Partnership Limited and shall not be copied or used for any purpose without the written consent of the company.

© The Goddard Partnership Limited. All Rights Reserved

Revisions: