


**EXISTING
Ground Floor Plan**

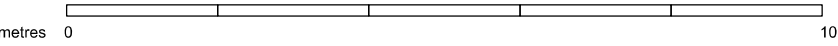

PLANNING	
job title 18 West Mead	job number 2403WM
drawing title/location Existing Ground Floor Plan	drawn by checked approved date
scale 1:100 A3	date
drawing number SUR-01	revision