


**PROPOSED
Roof Plan**

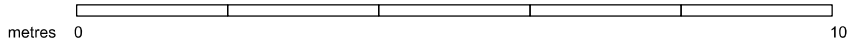

PLANNING	
job title 18 West Mead	job number 2403WM
drawing title/location Proposed Roof Plan	drawn by checked approved date
scale 1:100 A3	drawing number revision
WES-02	