



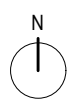

1 EXISTING SITE PLAN
SCALE 1:200 @ A3

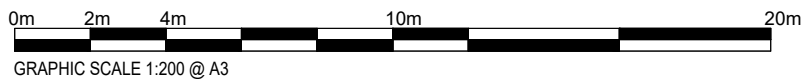

Notes:
Measured survey by others. This drawing is not for construction purposes.
All dimensions to be checked on site & discrepancies reported to the CA.
This drawing is copyright.

Studio Becoming
London WC1N 3EG
E: hello@studiobecoming.com

Project: BUNZL EPSOM
Client: BMR EDGWARE LTD
Drawing Title: EXISTING SITE PLAN

Date of Origin:	Drawn By:	Scale/s:	Size:
21.11.23	RH	1:200	A3
Drawing Number:	Rev:		
BUN_SB_EX_AL_050	P1		