




3 EXISTING SOUTH-EAST ELEVATION
EX.AL.310 SCALE 1:200 @ A3



4 EXISTING SOUTH-WEST ELEVATION
EX.AL.310 SCALE 1:200 @ A3

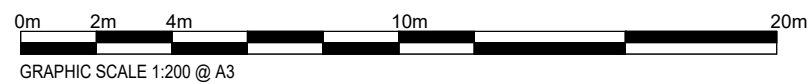

Notes:
Measured survey by others. This drawing is not for construction purposes. All dimensions to be checked on site & discrepancies reported to the CA. This drawing is copyright.

Studio Becoming
London WC1N 3EG
E: hello@studiobecoming.com

Project:	BUNZL EPSOM		
Client:	BMR EDGWARE LTD		
Drawing Title:	EXISTING ELEVATIONS 3 & 4		
Date of Origin:	Drawn By:	Scale/s:	Size:
21.11.23	RH	1:200	A3
Drawing Number:	Rev:		
BUN_SB_EX_AL_310	P2		