


Revisions:		
P1	DRAFT issue	28.11.2023
P2	PD issue	01.12.2023
P3	PD issue	18.01.2024
P4	PD issue	22.01.2024
P5	PD issue	22.04.2024



3 PROPOSED SOUTH-EAST ELEVATION
PR.AL.310 SCALE 1:200 @ A3



4 PROPOSED SOUTH-WEST ELEVATION
PR.AL.310 SCALE 1:200 @ A3

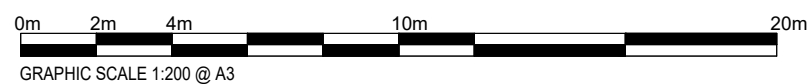

Notes:
Measured survey by others. This drawing is not for construction purposes. All dimensions to be checked on site & discrepancies reported to the CA. This drawing is copyright.

Studio Becoming
London WC1N 3EG
E: hello@studiobecoming.com

Project:	BUNZL EPSOM		
Client:	BMR EDGWARE LTD		
Drawing Title:	PROPOSED ELEVATIONS 3 & 4		
Date of Origin:	Drawn By:	Scale/s:	Size:
21.11.23	RH	1:200	A3
Drawing Number:	Rev:		
BUN_SB_PR_AL_310	P5		