




1 EXISTING GROUND FLOOR PLAN  
EX.AL.090 SCALE 1:200 @ A3

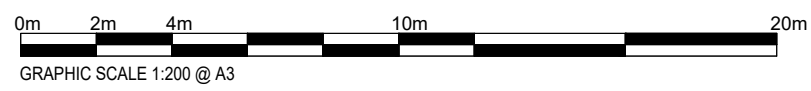

Notes:  
Measured survey by others. This drawing is not for construction purposes.  
All dimensions to be checked on site & discrepancies reported to the CA.  
This drawing is copyright.

**Studio Becoming**  
London WC1N 3EG  
E: hello@studiobecoming.com

Project:	BUNZL EPSOM		
Client:	BMR EDGWARE LTD		
Drawing Title:	EXISTING GROUND FLOOR PLAN		
Date of Origin:	Drawn By:	Scale/s:	Size:
21.11.23	RH	1:200	A3
Drawing Number:	Rev:		
BUN_SB_EX_AL_090	P2		