


Revisions:		
P1	DRAFT issue	28.11.2023
P2	PD issue	01.12.2023



1 EXISTING NORTH-EAST ELEVATION
EX.AL.300 SCALE 1:200 @ A3



2 EXISTING NORTH-WEST ELEVATION
EX.AL.300 SCALE 1:200 @ A3

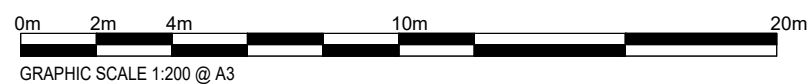

Notes:
Measured survey by others. This drawing is not for construction purposes. All dimensions to be checked on site & discrepancies reported to the CA. This drawing is copyright.

Studio Becoming
London WC1N 3EG
E: hello@studiobecoming.com

Project:	BUNZL EPSOM		
Client:	BMR EDGWARE LTD		
Drawing Title:	EXISTING ELEVATIONS 1 & 2		
Date of Origin:	Drawn By:	Scale/s:	Size:
21.11.23	RH	1:200	A3
Drawing Number:	Rev:		
BUN_SB_EX_AL_300	P2		