



**PROPOSED SITE PLAN**  
Scale 1:200

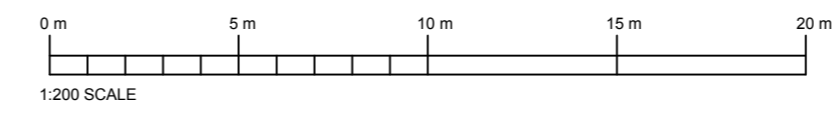

Ordnance Survey. (c) Crown Copyright 2024. All rights reserved. Licence number 100022432  
**PROPOSED LOCATION PLAN**  
Scale 1:1250

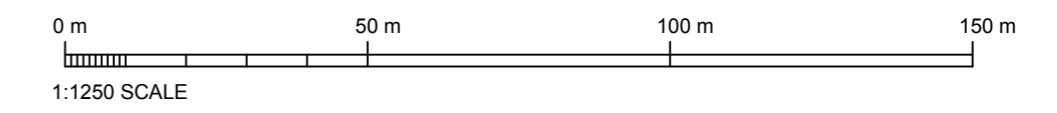

**PLANNING**

Client  
Jo Fountain

Project  
Cantium  
Knatts Valley Road  
Knatts Valley  
Kent  
TN15 6XY

**HASKINS**  
DESIGNS LTD.

The Civic Centre, St Mary's Road, Swanley, Kent, BR8 7BU.  
Phone: 01322 479561 Mobile: 07802 182202  
info@haskinsdesigns.co.uk Website: haskinsdesigns.co.uk

Title Proposed Site Plan & Location Plan	Project No. <b>290</b>	Scale 1:200 @ A2 1:1250 @ A2	Drawn RL
	Drawing No. 290-PD-01	Revision A	Check JH
		Date Feb 2024	

Rev	Date	Comments
A	Apr 24	Boundary line amended