


20 001 Proposed Site Plan

1:100

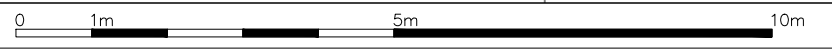

NOTES

- ©Macintosh Davies Ltd. Drawing not for construction. Do not scale from this drawing in either paper or digital form. Use written dimensions only. All dimensions are given in millimeters unless otherwise stated.
- All survey information by others. Check all dimensions on site. Site boundaries to be confirmed by client solicitors with reference to title deeds.
- This drawing is intended for use by the commissioning client only. Macintosh Davies Ltd do not assume any liability to any third party for the information herein.

REVISIONS

A	10/11/23	EJD
Moved to correct location		
B	25/04/24	EJD
New Beech Hedge		

JOB TITLE

1 Singles Cross, Knockholt
TN14 7NH

DWG TITLE

Proposed Site Plan
Scale 1:100

DATE	BY	CHECKED BY	A3
25/04/24	EJD	RND	
DWG NO.	REV.	STATUS	
3081 (20) 001	B	Planning	

MacintoshDavies Ltd

Architects, consultants and designers

Studio A,
Quayside House,
Chatham Maritime
ME4 4QZ



01634 963 317

www.macintoshdavies.co.uk