

Proposed Site Plan
scale 1:100@A3

Rev	Date	Note
Revisions		

Client:
Mr Deeley

Project:
**17 Francis Road
Lichfield, Staffs, WS13 7JX**

Drawing title:
Proposed Site Plan


Drawing number:
PL221-111

Date:
April 2024

Scale:
1:100@A3



Justin M Jones RIBA
Chartered Architect
116 Gillway Lane
Tamworth
Staffordshire
B79 8PW
T: 07872 688728
Justin@jmjarchitecture.com
www.JMJarchitecture.com

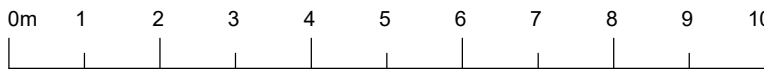

1:100 Scale Bar



This drawing and the building works depicted are the copyright of JMJ Architecture and may not be reproduced except by permission in writing from the copyright owner. No part of this drawing may be reproduced, stored in a retrieval system, or transmitted in any form or by any means, electronic, mechanical, photocopying, recording, or by any information storage and retrieval system, without the prior written permission of JMJ Architecture 2019.