
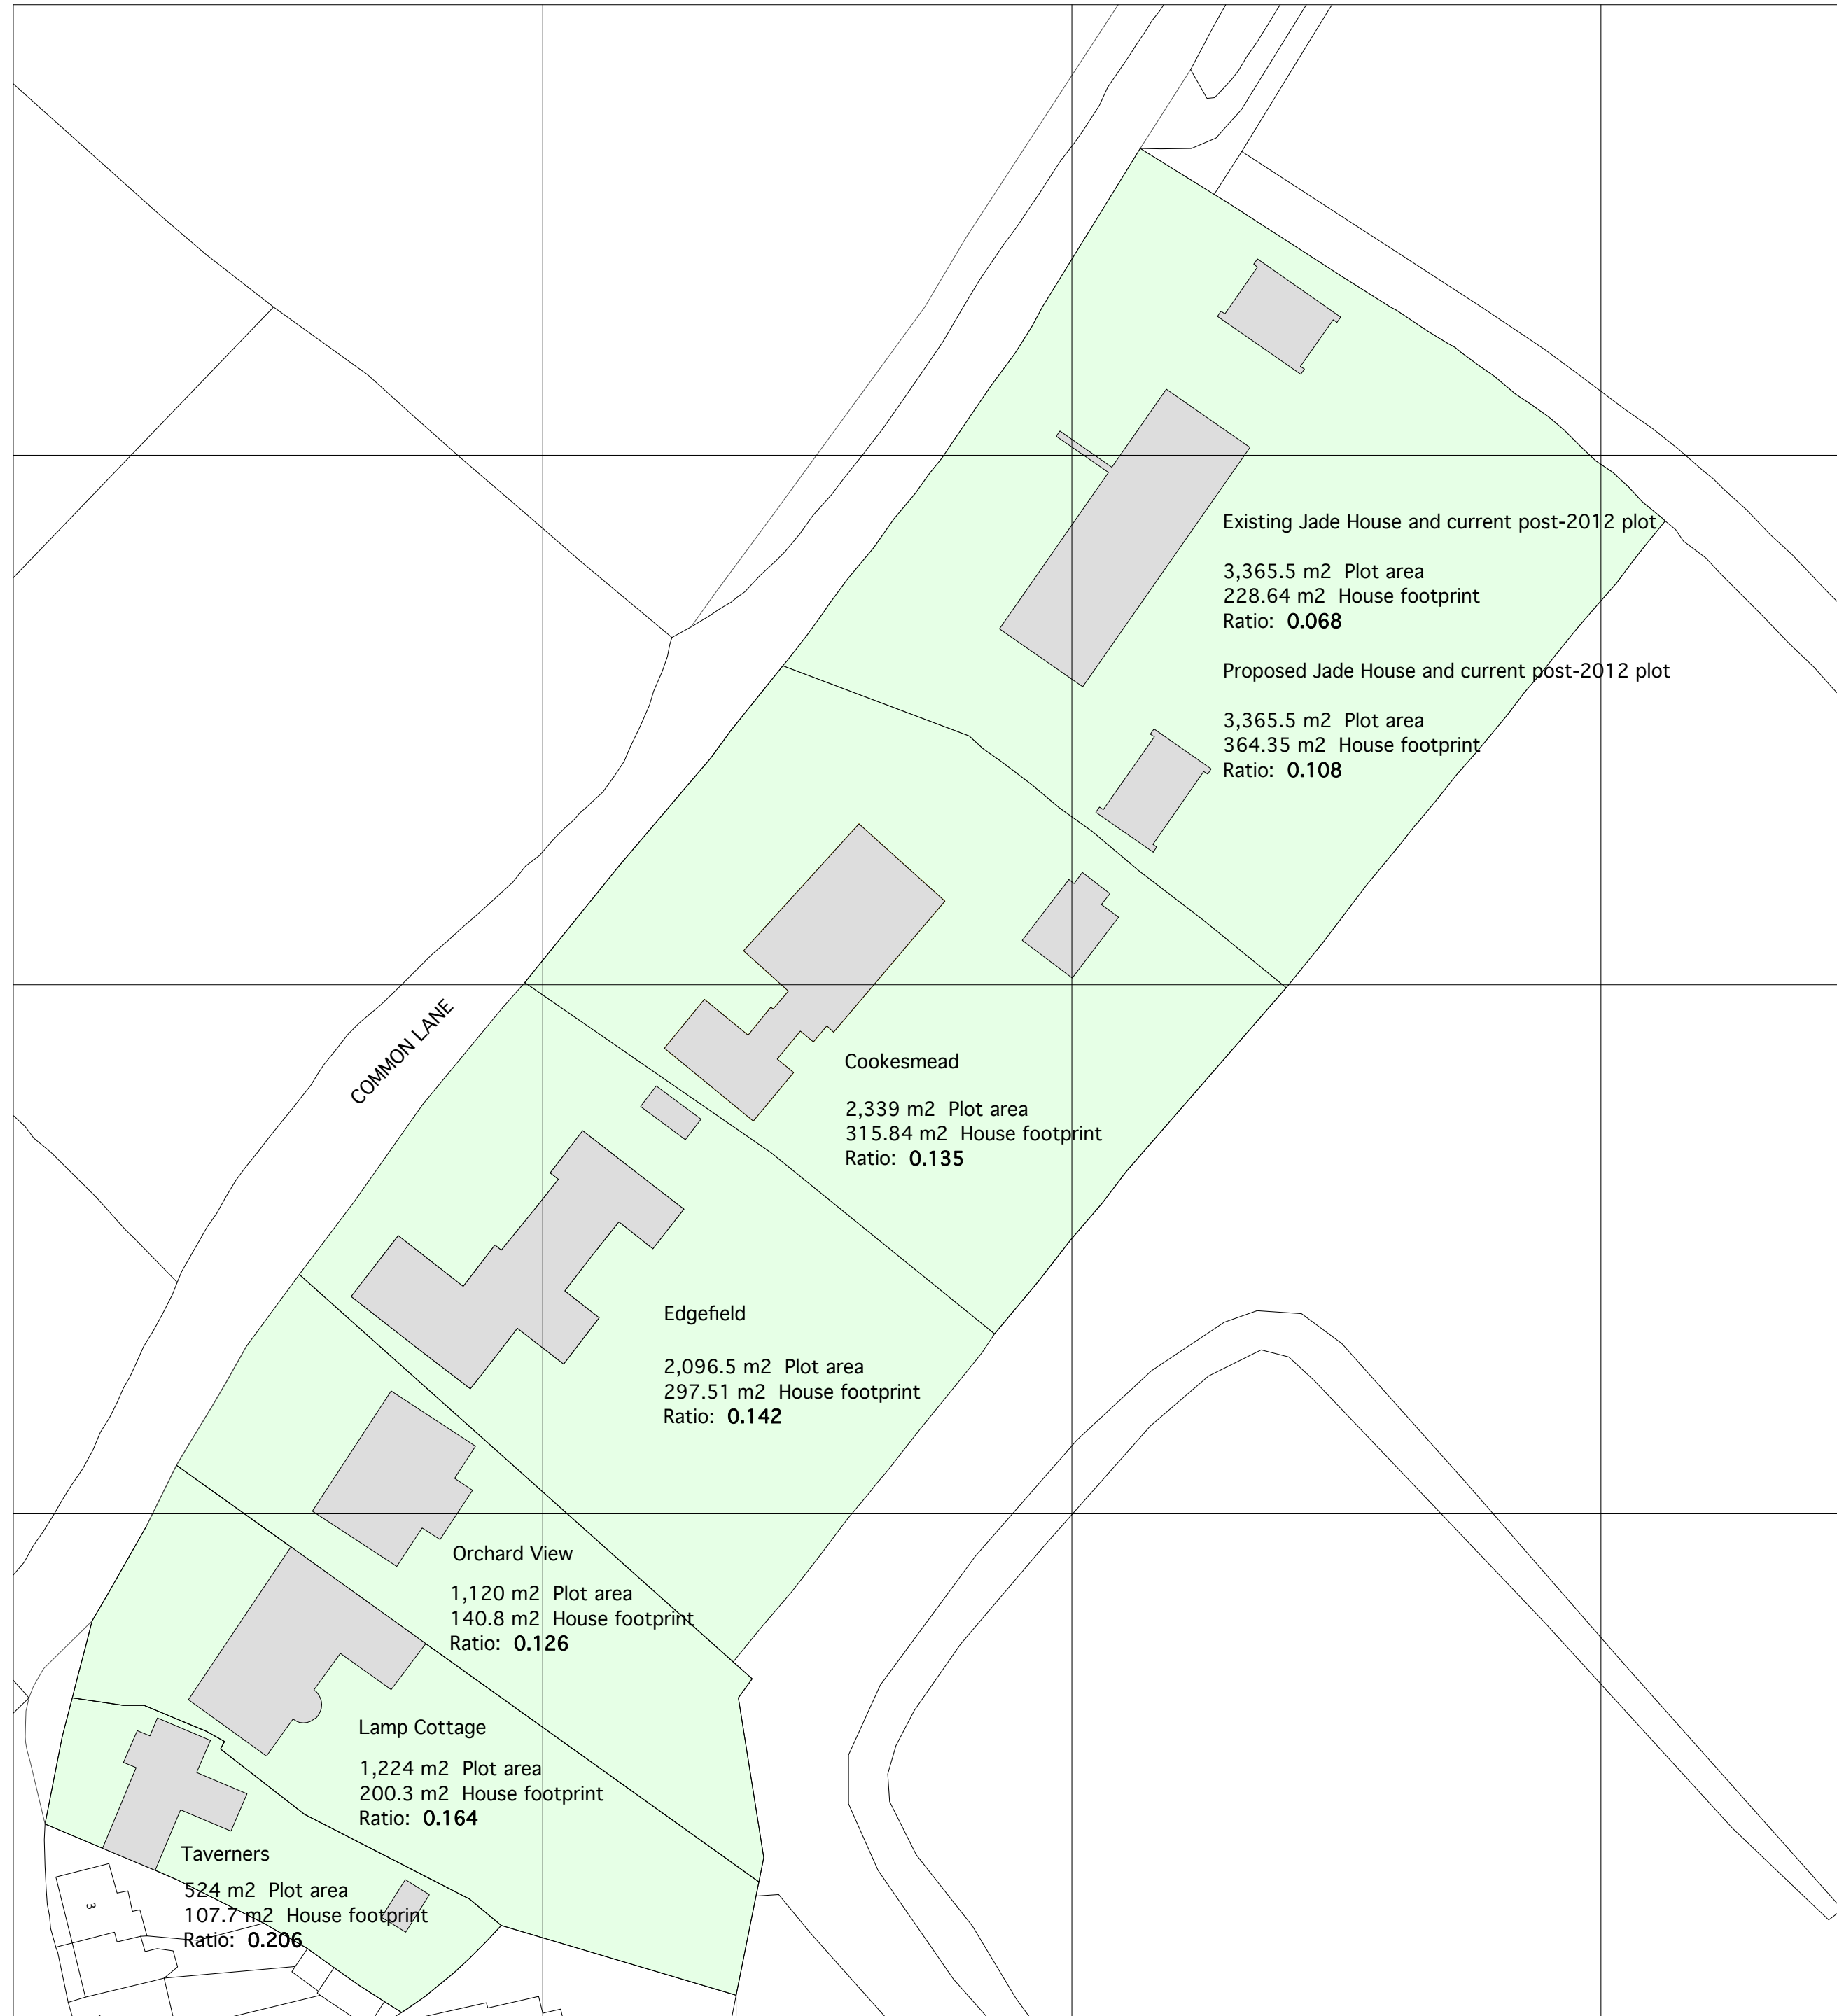


**Ratio of building footprint to site area  
Comparison of neighbouring properties**

Jade House (proposed)	0.108
Cookesmead	0.135
Edgefield	0.142
Orchard View	0.126
Lamp Cottages	0.164
Taverners	0.206

**Jade House Site Area**

Original Site	2,429.1 m2 26,147 ft2
New Site (acquired March 2012)	936.4 m2 10,079 ft2
Combined Current Site	3,365.5 m2 36,226 ft2

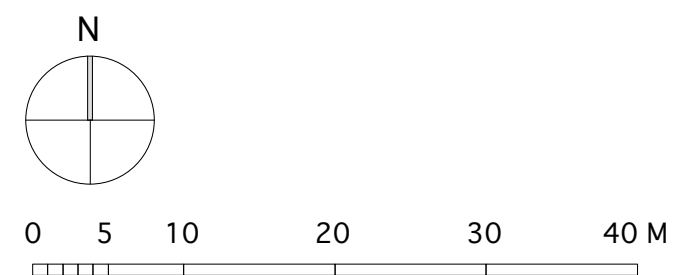

Produced on 26 February 2023 from the Ordnance Survey National Geographic Database and incorporating surveyed revision available at this date.

Crown copyright and database rights 2023  
OS 100054135. Supplied by copla ltd trading as UKPlanningMaps.com a licensed Ordnance Survey partner (OS 100054135).

**JADE HOUSE  
COMMON LANE, LETCHMORE HEATH  
MR. & MRS. LEVENSTEIN**

drawn by: | checked by: | size: A2 | copyright: 2024

**TITLE** COMPARATIVE SITE PLAN DATA

**SCALE** 1:500 | **DATE** 28 APRIL 2024

**PROJECT No** 219 | **Rev.** B

**PP-03**

**PLANNING**

**Notes**

To be read in conjunction with the specification and all relevant drawings. Contractor to check all dimensions on site. Do not scale from this drawing.