

East Elevation




Datum:120.00m

South Elevation



Datum:120.00m

West Elevation

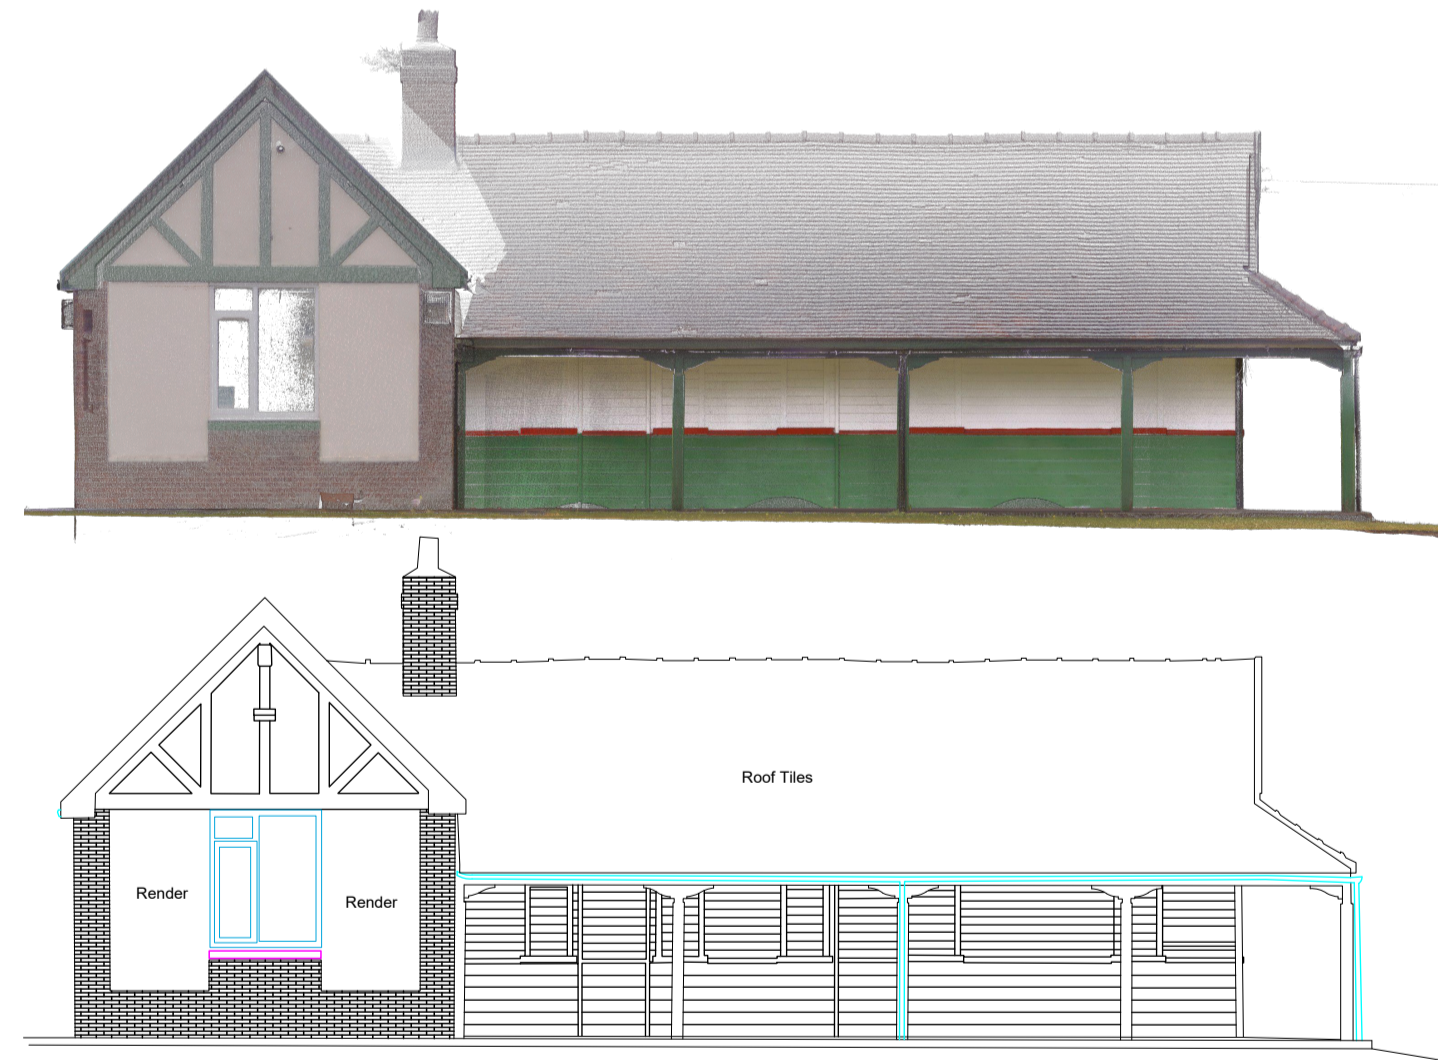

Datum:120.00m

North Elevation



Datum:120.00m

**DRAWING REVISION RECORD**

No.	Description	Date	By

**Notes**

Use only for the purpose indicated in the drawing title.  
 Copyright for this drawing remains under  
**Gridmark Survey Limited**  
 Whose rights are to be identified with the Copyright, Design &  
 Patents Act (1988)

**Survey Information**



Gridmark Survey Ltd, Castle Eden Studios, Stockton Road,  
 Castle Eden, Co. Durham, TS27 4SD  
 T: 01429 225 712 W: www.gridmarksurvey.com

**Client**

Callingham Architects

**Site**

Charlie Wayman Fields & Miners Welfare

**Drawing Title**

**Miners Welfare - Elevations**

<b>Surveyed By</b>	CH	<b>Drawn By</b>	CB	<b>QA By</b>	CM
<b>Scale</b>	1:100 @ A1	<b>Date</b>	19 Jun 2023		
<b>Drawing No.</b>	1059-3	<b>Rev No.</b>	A	<b>Sheet No.</b>	1 OF 1