





Ordnance Survey ©  
UKmapcentre.com  
Serial number: 285288  
© Crown copyright and database right 2024  
Ordnance Survey licence AC0000848283  
Reproduction in whole or in part is prohibited  
without the prior permission of Ordnance Survey.

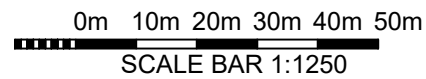

LOCATION PLAN  
SCALE 1:1250



SITE PLAN - PROPOSED SHOWN HATCHED  
SCALE 1:500

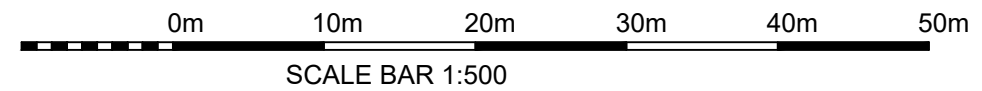

**JAKE**  
**UNDERWOOD**  
PLANNING & BUILDING DRAWINGS

PROJECT:  
80 Warren Rise, Frimley GU16 8SW

DETAIL:  
LOCATION AND SITE PLANS

PLANNING PERMISSION

JOB No: 2419 | DRG No: 001  
SCALE @ A3: AS SHOWN | REV: A

CONTACT:  
JAKE UNDERWOOD  
Web: www.jakeunderwood.com  
Email: info@jakeunderwood.com  
Phone: 07784927778



**JDN CONSTRUCTION**