


PROPOSED GROUND FLOOR PLAN

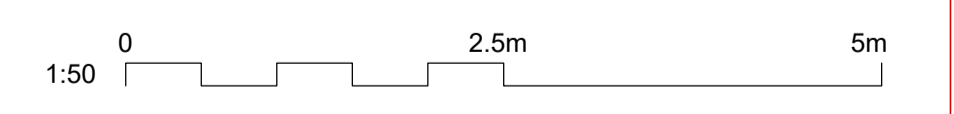

03 PROPOSED PLANS
SCALE 1:50 @ A1

CR Design Services
Salvus House, Aykley Heads,
Durham, DH1 5TS
sales@crdesignservices.co.uk
www.crdesignservices.co.uk
Tel: 0191 645 6000

NOTES:

1. All dimensions to be checked on site.
2. Any discrepancies to be reported back to CR Design Services.
3. This drawing is part of a Planning package, and should only be used for Planning purposes.

Rev	Date	Description

DRAWING NO	DATE
3441- 03	05.04.24
DRAWN	SCALE
JM	1:50 @ A1

DRAWING	PROJECT
PROPOSED PLANS	34 GOLD STREET, WELLINGBOROUGH, NN8 4QY