


EXISTING GROUND FLOOR PLAN

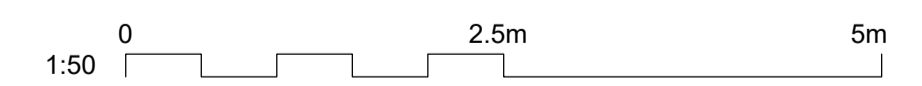

01 EXISTING PLANS
SCALE 1:50 @ A1

NOTES:

1. All dimensions to be checked on site.
2. Any discrepancies to be reported back to CR Design Services.
3. This drawing is part of a Planning package, and should only be used for Planning purposes.

CR Design Services

Salvus House, Aykley Heads,
Durham, DH1 5TS
sales@crdesignservices.co.uk
www.crdesignservices.co.uk
Tel: 0191 645 6000

Rev.	Date	Description

DRAWING NO

DATE

DRAWING

PROJECT

3441- 01

05.04.24

EXISTING PLANS

34 GOLD STREET,
WELLINGBOROUGH,
NN8 4QY

DRAWN

SCALE

LH

1:50 @ A1