


1, Naunton Parade, Cheltenham, Gloucestershire, GL53 7NP

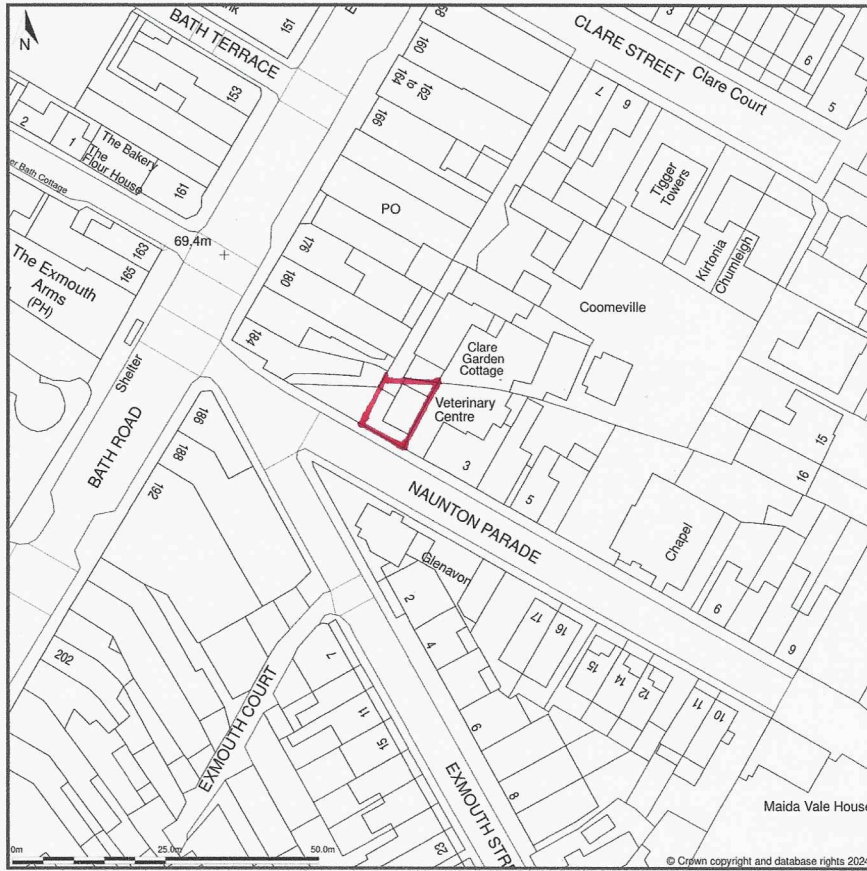

Location Plan shows area bounded by: 394623.18, 221113.3 394764.6, 221254.72 (at a scale of 1:1250), OSGridRef: SO94692118. The representation of a road, track or path is no evidence of a right of way. The representation of features as lines is no evidence of a property boundary.

**DJ planning**  
Planning & Design Consultancy



Scale 1:1250 @ A4

Red Line Site Plan

Drawing No DJP/001