
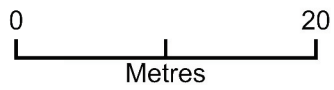


19 Maugersbury Park - Site Plan

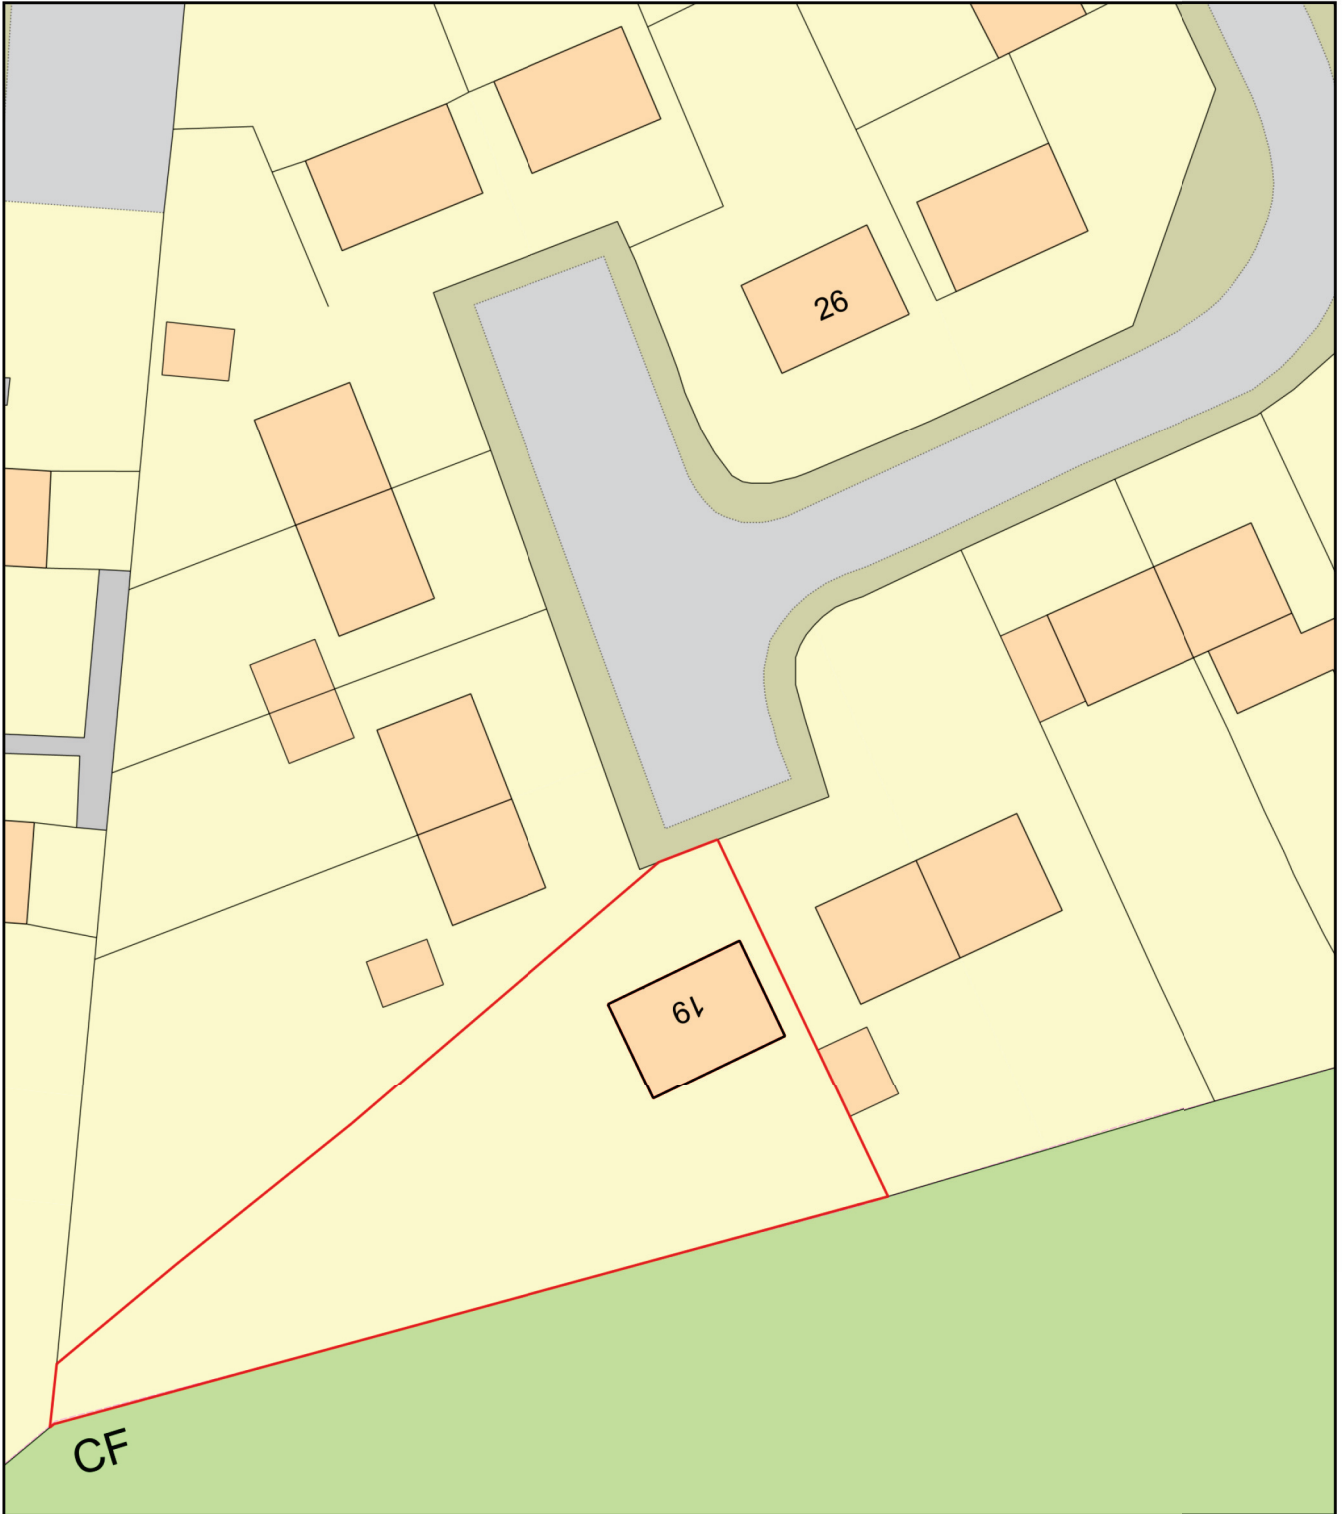

Plan Produced for: John Morris

Date Produced: 27 Apr 2024

Plan Reference Number: TQRQM24118091025388

Scale: 1:500 @ A4