
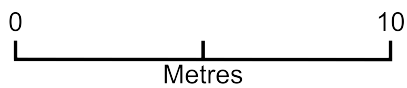


Site Plan - Shed 17 Taw Drive SO534SL

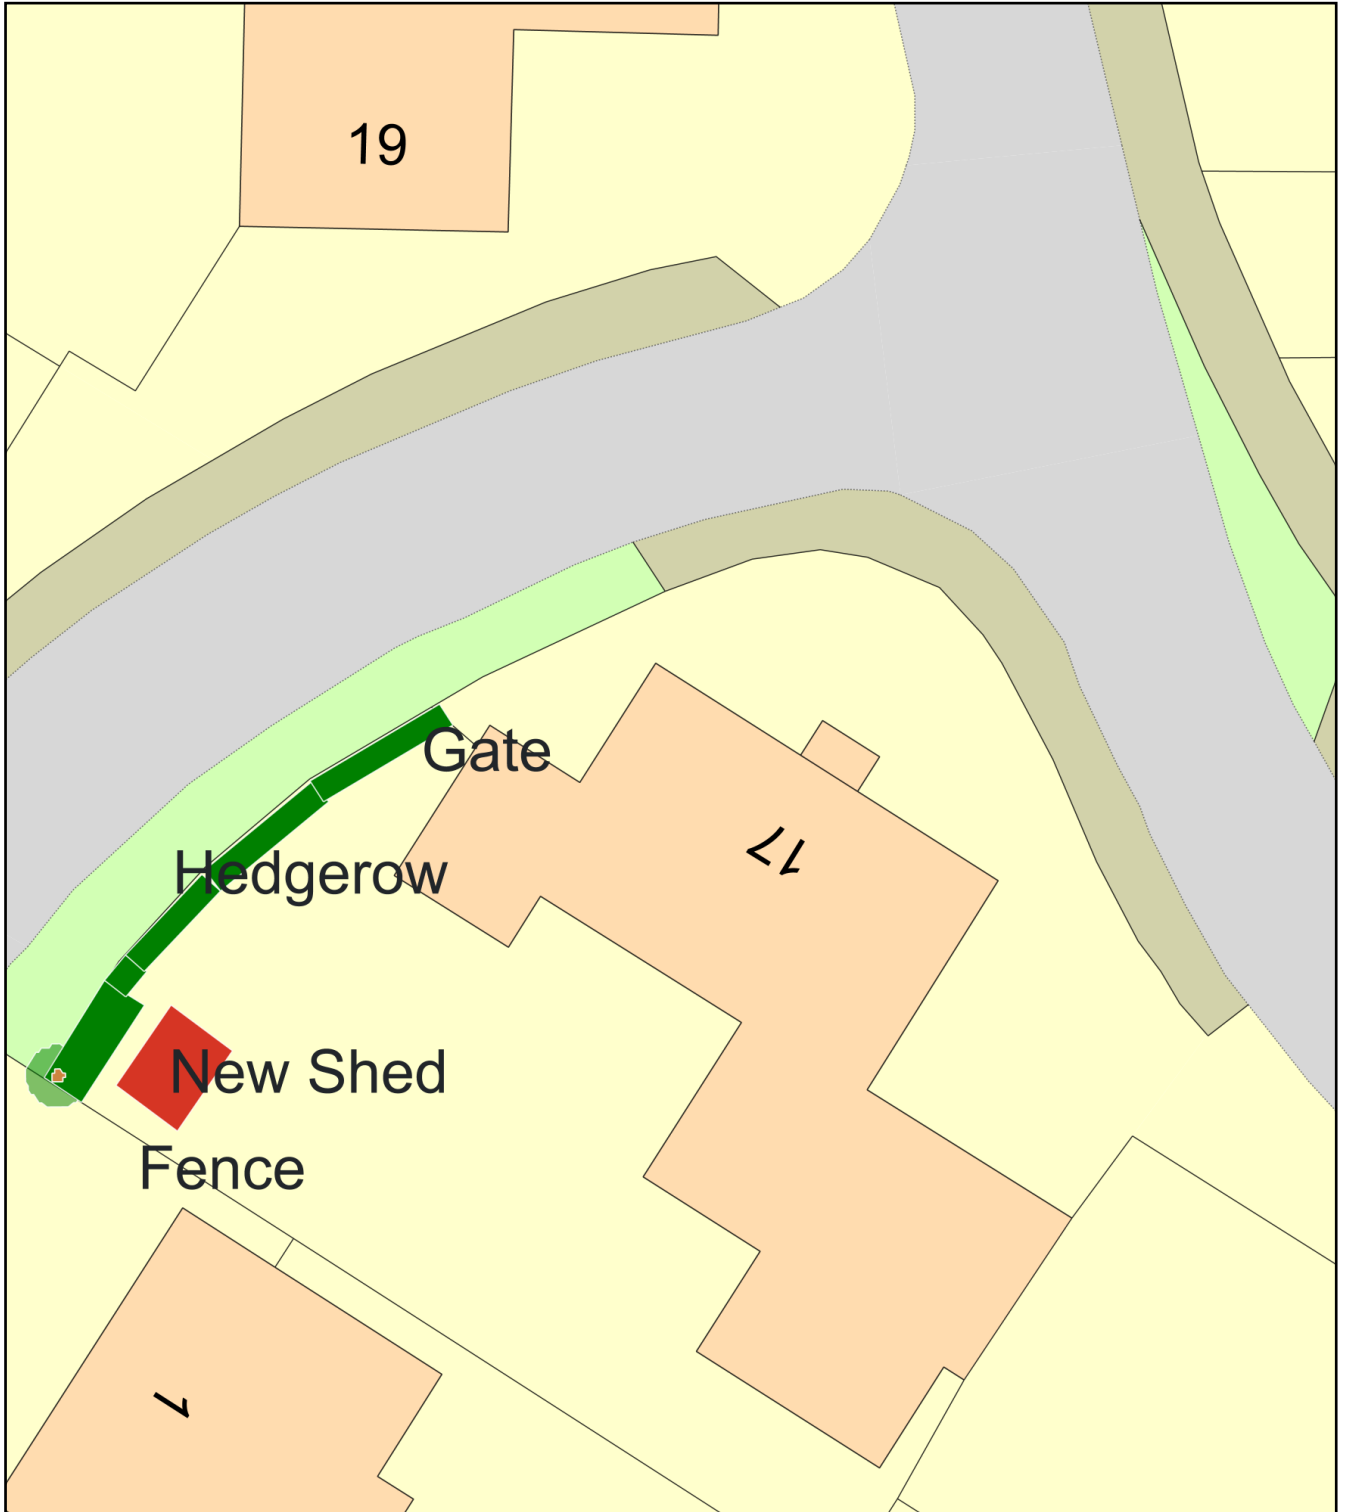

Plan Produced for: Mr Stephen McCarthy

Date Produced: 14 May 2024

Plan Reference Number: TQRQM24135142847186

Scale: 1:200 @ A4